


Face view
Scale 1:5 @ A3

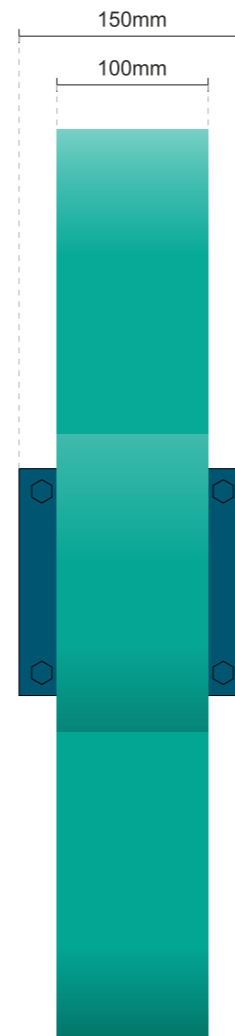

End view
Scale 1:5 @ A3

1 no. new internally illuminated projecting sign

Both faces to be cut from acrylic and face applied with vinyl to match PMS 3268C
Fixed to returns fabricated from aluminium and powder coated to match PMS 3268C
Internally illuminated bt cool white LEDs giving face illumination

Bracket and plate powder coated to match PMS 7708C

Plus to be fitted to suitable framework and fitted to new/existing fascia by 5mm thick fixing plate

Note: Electrical feed to be brought to sign position by others

Sign static face illumination.

Illumination levels less than 300cd/m²

Height FFL to bottom - approx. 2800mm

PMS 3268 C

PMS 7708 C

Scale 1:5@A3

