

FRONT ENTRANCE ELEVATION FASCIAS ITEM 1/2/3/4


Item 1
Scale 1:20 @ A3



Item 2
Scale 1:20 @ A3



Item 3
Scale 1:20 @ A3

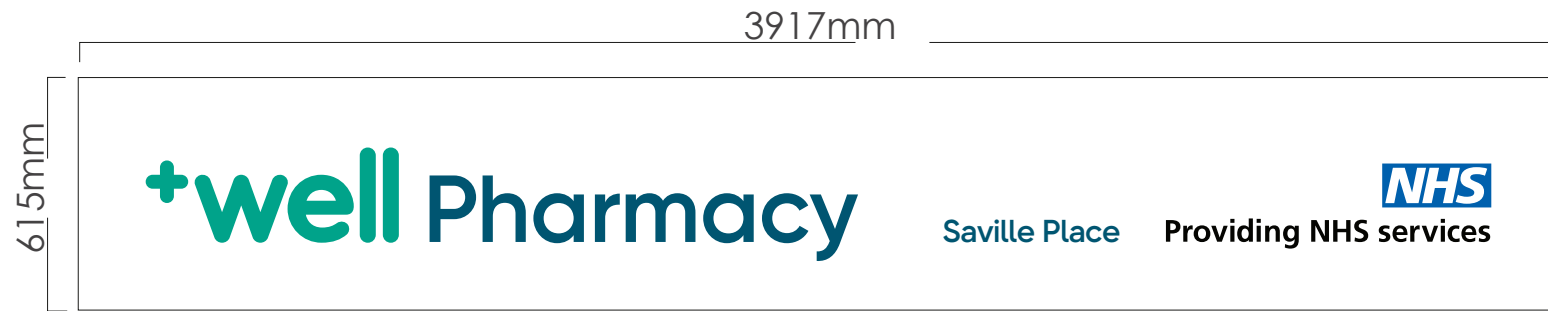

Item 4
Scale 1:20 @ A3



4No. Non-Illuminated folded dibond tray panel with 25mm returns, complete with 5mm Acrylic cut out Well logo & Pharmacy text on stand off locators.

All other text to be non illuminated face applied vinyl only PMS 3268C, 7708C, 300C.

Item 1: 3528 x 615mm

Item 2: 3522 x 615mm

Item 3: 3917 x 615mm

Item 4: 3360 x 615mm

