


Item 2 Specification

Scale 1:5@A3

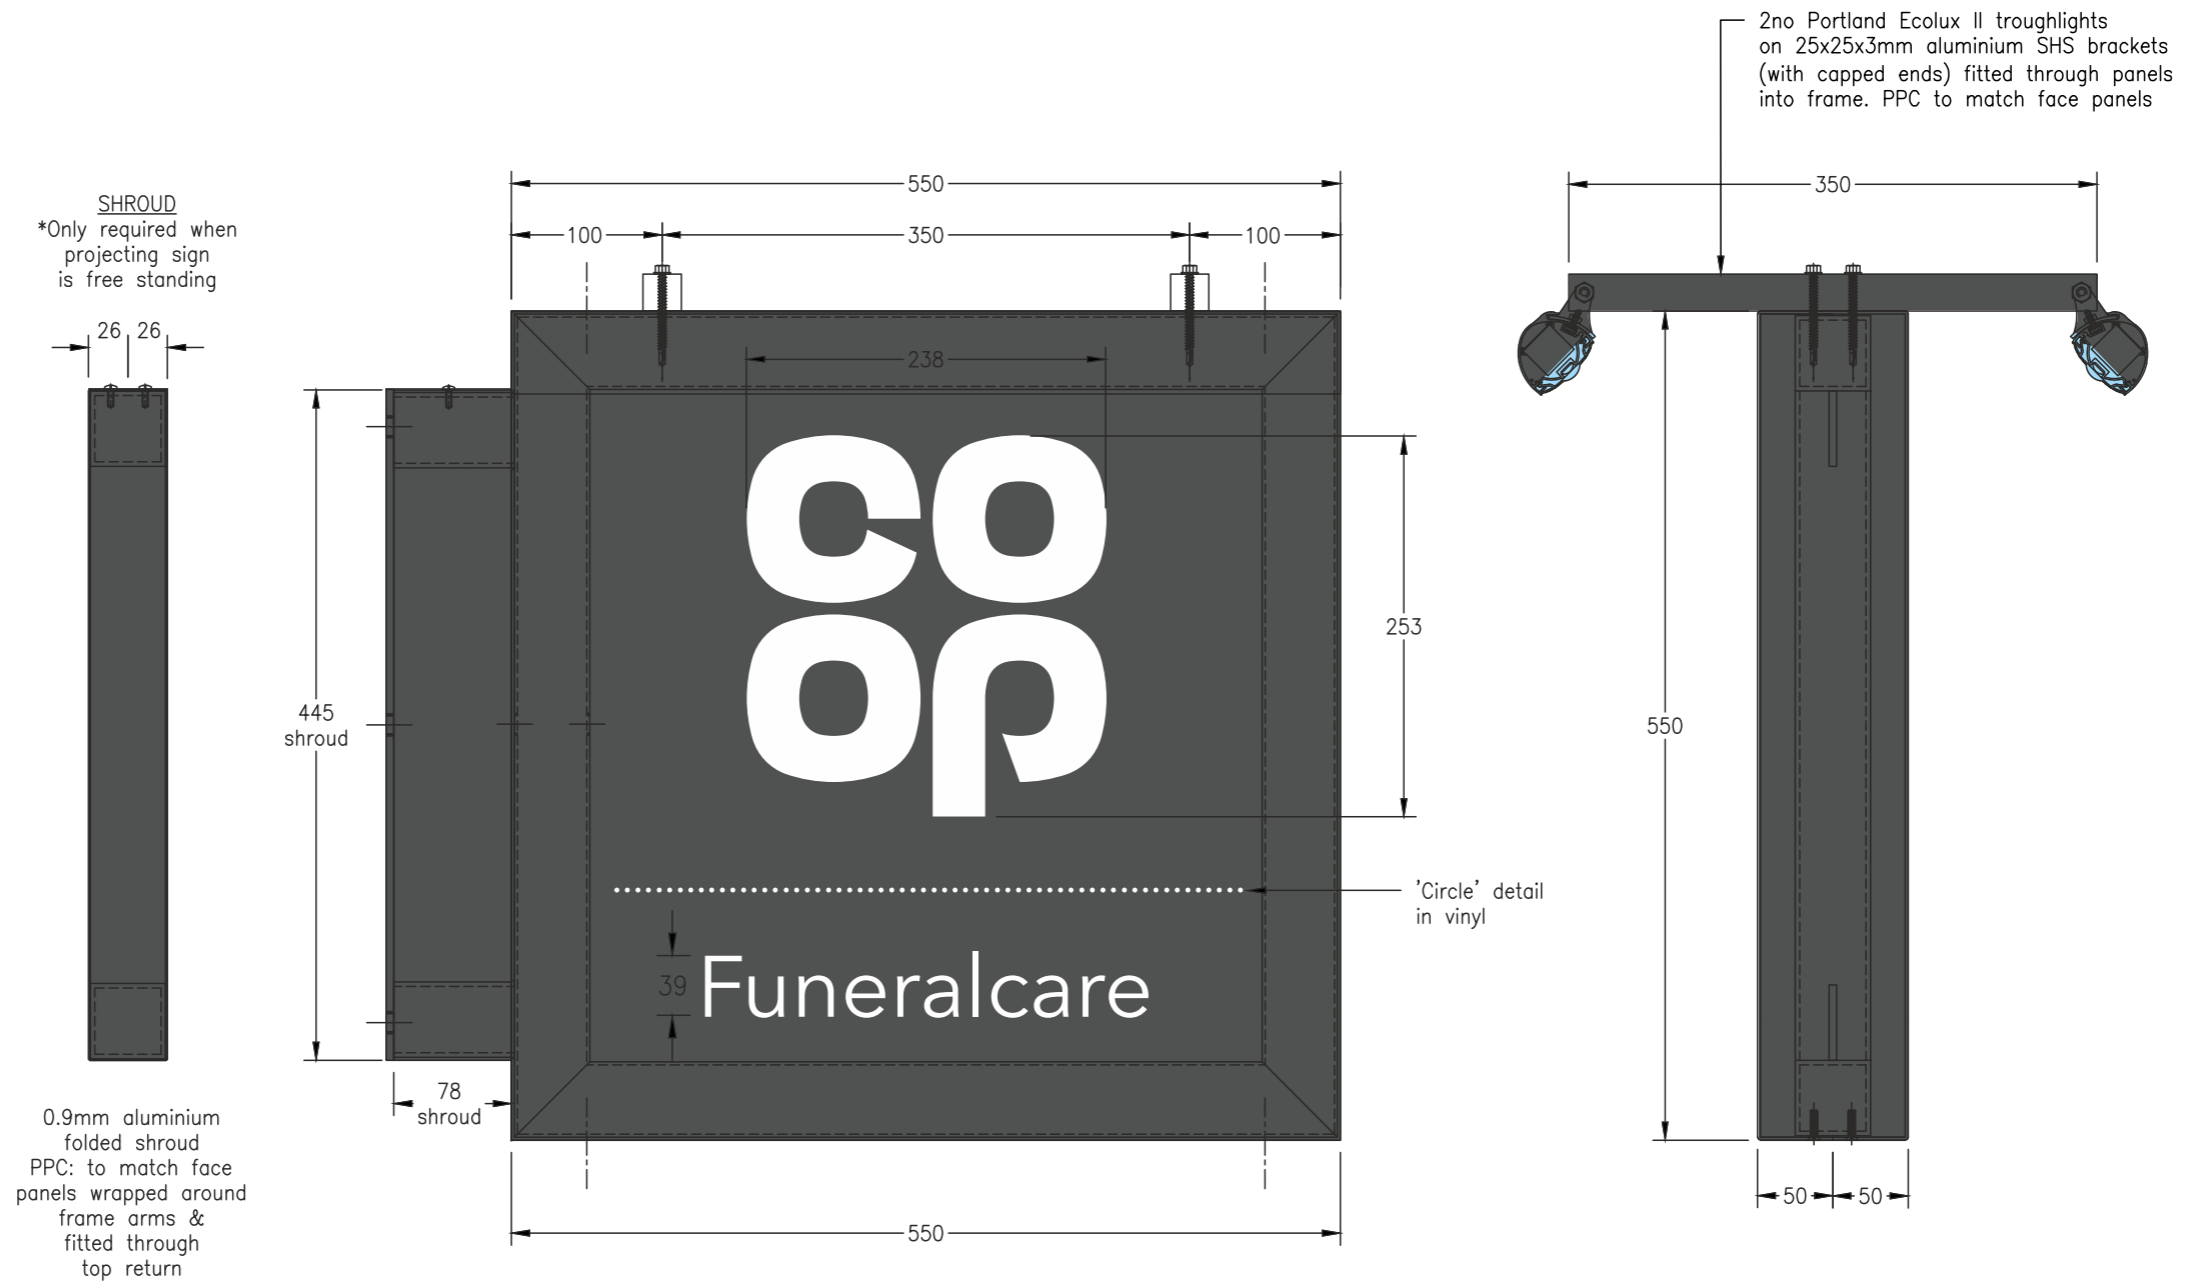

Item 2 - scale 1:5@ A3

Text: Logo/Funeralcare (to both faces) Consisting of 2mm folded aluminium panels having 30mm returns fitted back to back around steel support framework, with mild steel projecting arms and fixing plate, being powder coated Cream Ral 7010 eggshell finish. Panel to have text/logo/dotts applied in matt white vinyl.

Static face illumination to text, less that 300c/d m2
FFL to underside being: 2600mm