


# Entrance Elevation

Scale 1:50@A3

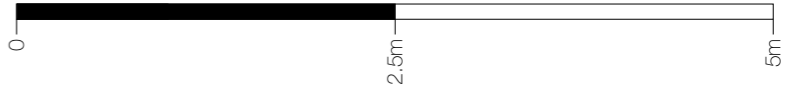

ITEM 2  
Projecting sign

ITEM 1  
Fascia



Entrance Elevation  
1:50@A3