


Item 1 Specification

Scale 1:50@A3

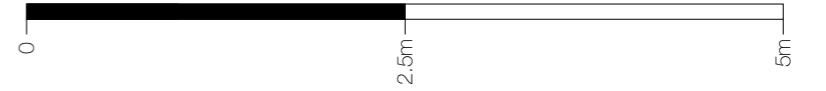

Face View

Items 1 - scale 1:20@ A3


1no Aluminium fascia tray with 30mm returns and shadow gap to top powder coated in Funeralcare Grey RAL 7010 externally.

Logos & text to be applied to panel face in white vinyl

Non-illuminated

FFL to underside being: 2360mm

- Store fascia name to be confirmed
- Phone number TBC

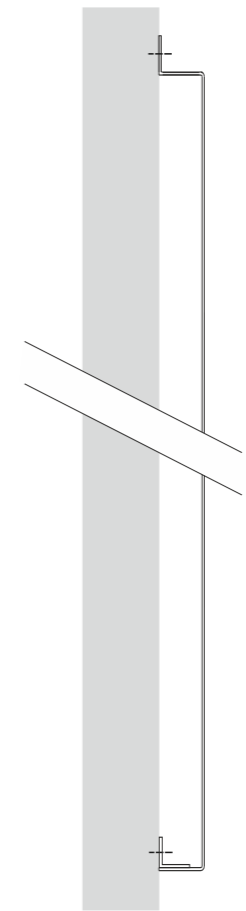

Side View