


Ground Floor Plan
Plot 24

4-Bedroom 8-Person House
161.6 sqm / 1739 sqft GIA (to finishes)
Min. 3.0sqm storage where shown to NDSS requirements

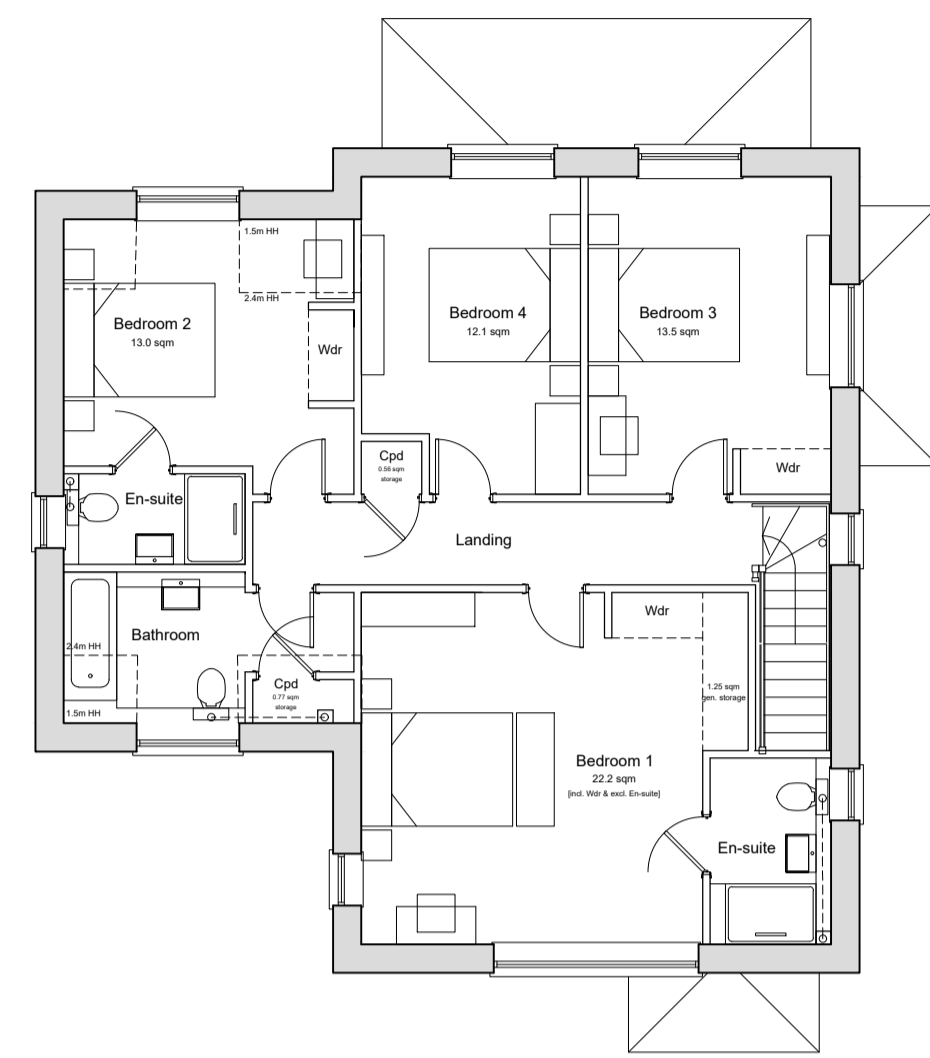

First Floor Plan



Front Elevation



Side Elevation



Rear Elevation



Side Elevation

- Materials Key:**
- 1 - Brick multi red - Light
 - 2 - Brick multi red - Dark
 - 3 - Detail Brick - Smooth face red brick
 - 4 - Clay tile - Red
 - 5 - Clay tile - Grey
 - 6 - Cedar boarding
 - 7 - Door set - RAL 7032
 - 8 - Window set UPVC - RAL 7032
 - 9 - Windows set UPVC - white
 - 10 - Brick soldier header
 - 11 - Brick cill
 - 12 - Stone cill
 - 13 - Banding in detailing brick
 - 14 - Hung clay tile bullnose detail
 - 15 - GRP chimney
 - 16 - Functional chimney
 - 17 - Timber surround
 - 18 - Gallows bracket
 - 19 - Garage door - RAL 7032
 - 20 - Timber post



KEY PLAN
1:1000

Rev	Date	Revision Details	Dr	Ch
C	27.11.23	Dimensions amended	LP	MP
B	14.11.23	Amended to client comments	LP	MP
A	09.11.23	Amended to client comments	JR	MP

ECE Architecture

London: Unit 1 West Coate House 3 Coate Street London E2 9AG
T 020 7729 5505 E london@ecearchitecture.com

Sussex: Brooklyn Chambers 11 Goring Road Worthing West Sussex BN12 4AP
T 01903 248777 E sussex@ecearchitecture.com
www.ecearchitecture.com

Client's Name
Bourne Homes

Job Title
Streamside and Land Adjacent, Harpers Road, Ash

Drawing Title
Proposed Floor Plans and Elevations Plot 24

Scale
1:100 @ A1 / 1:200 @ A3

Drawn
JR

Checked
MP

Date
03.11.23

Job No
6502

Drawing No
PL-53

Rev
C

Status
APPROVAL