
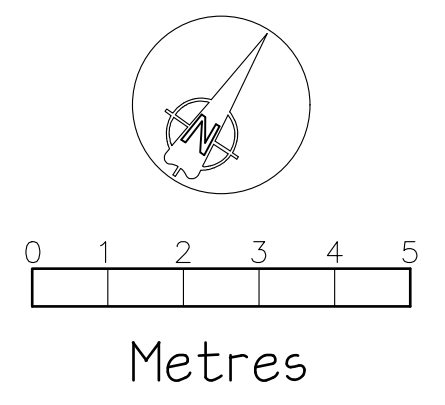


CROSS SECTION O1

CROSS SECTION O2

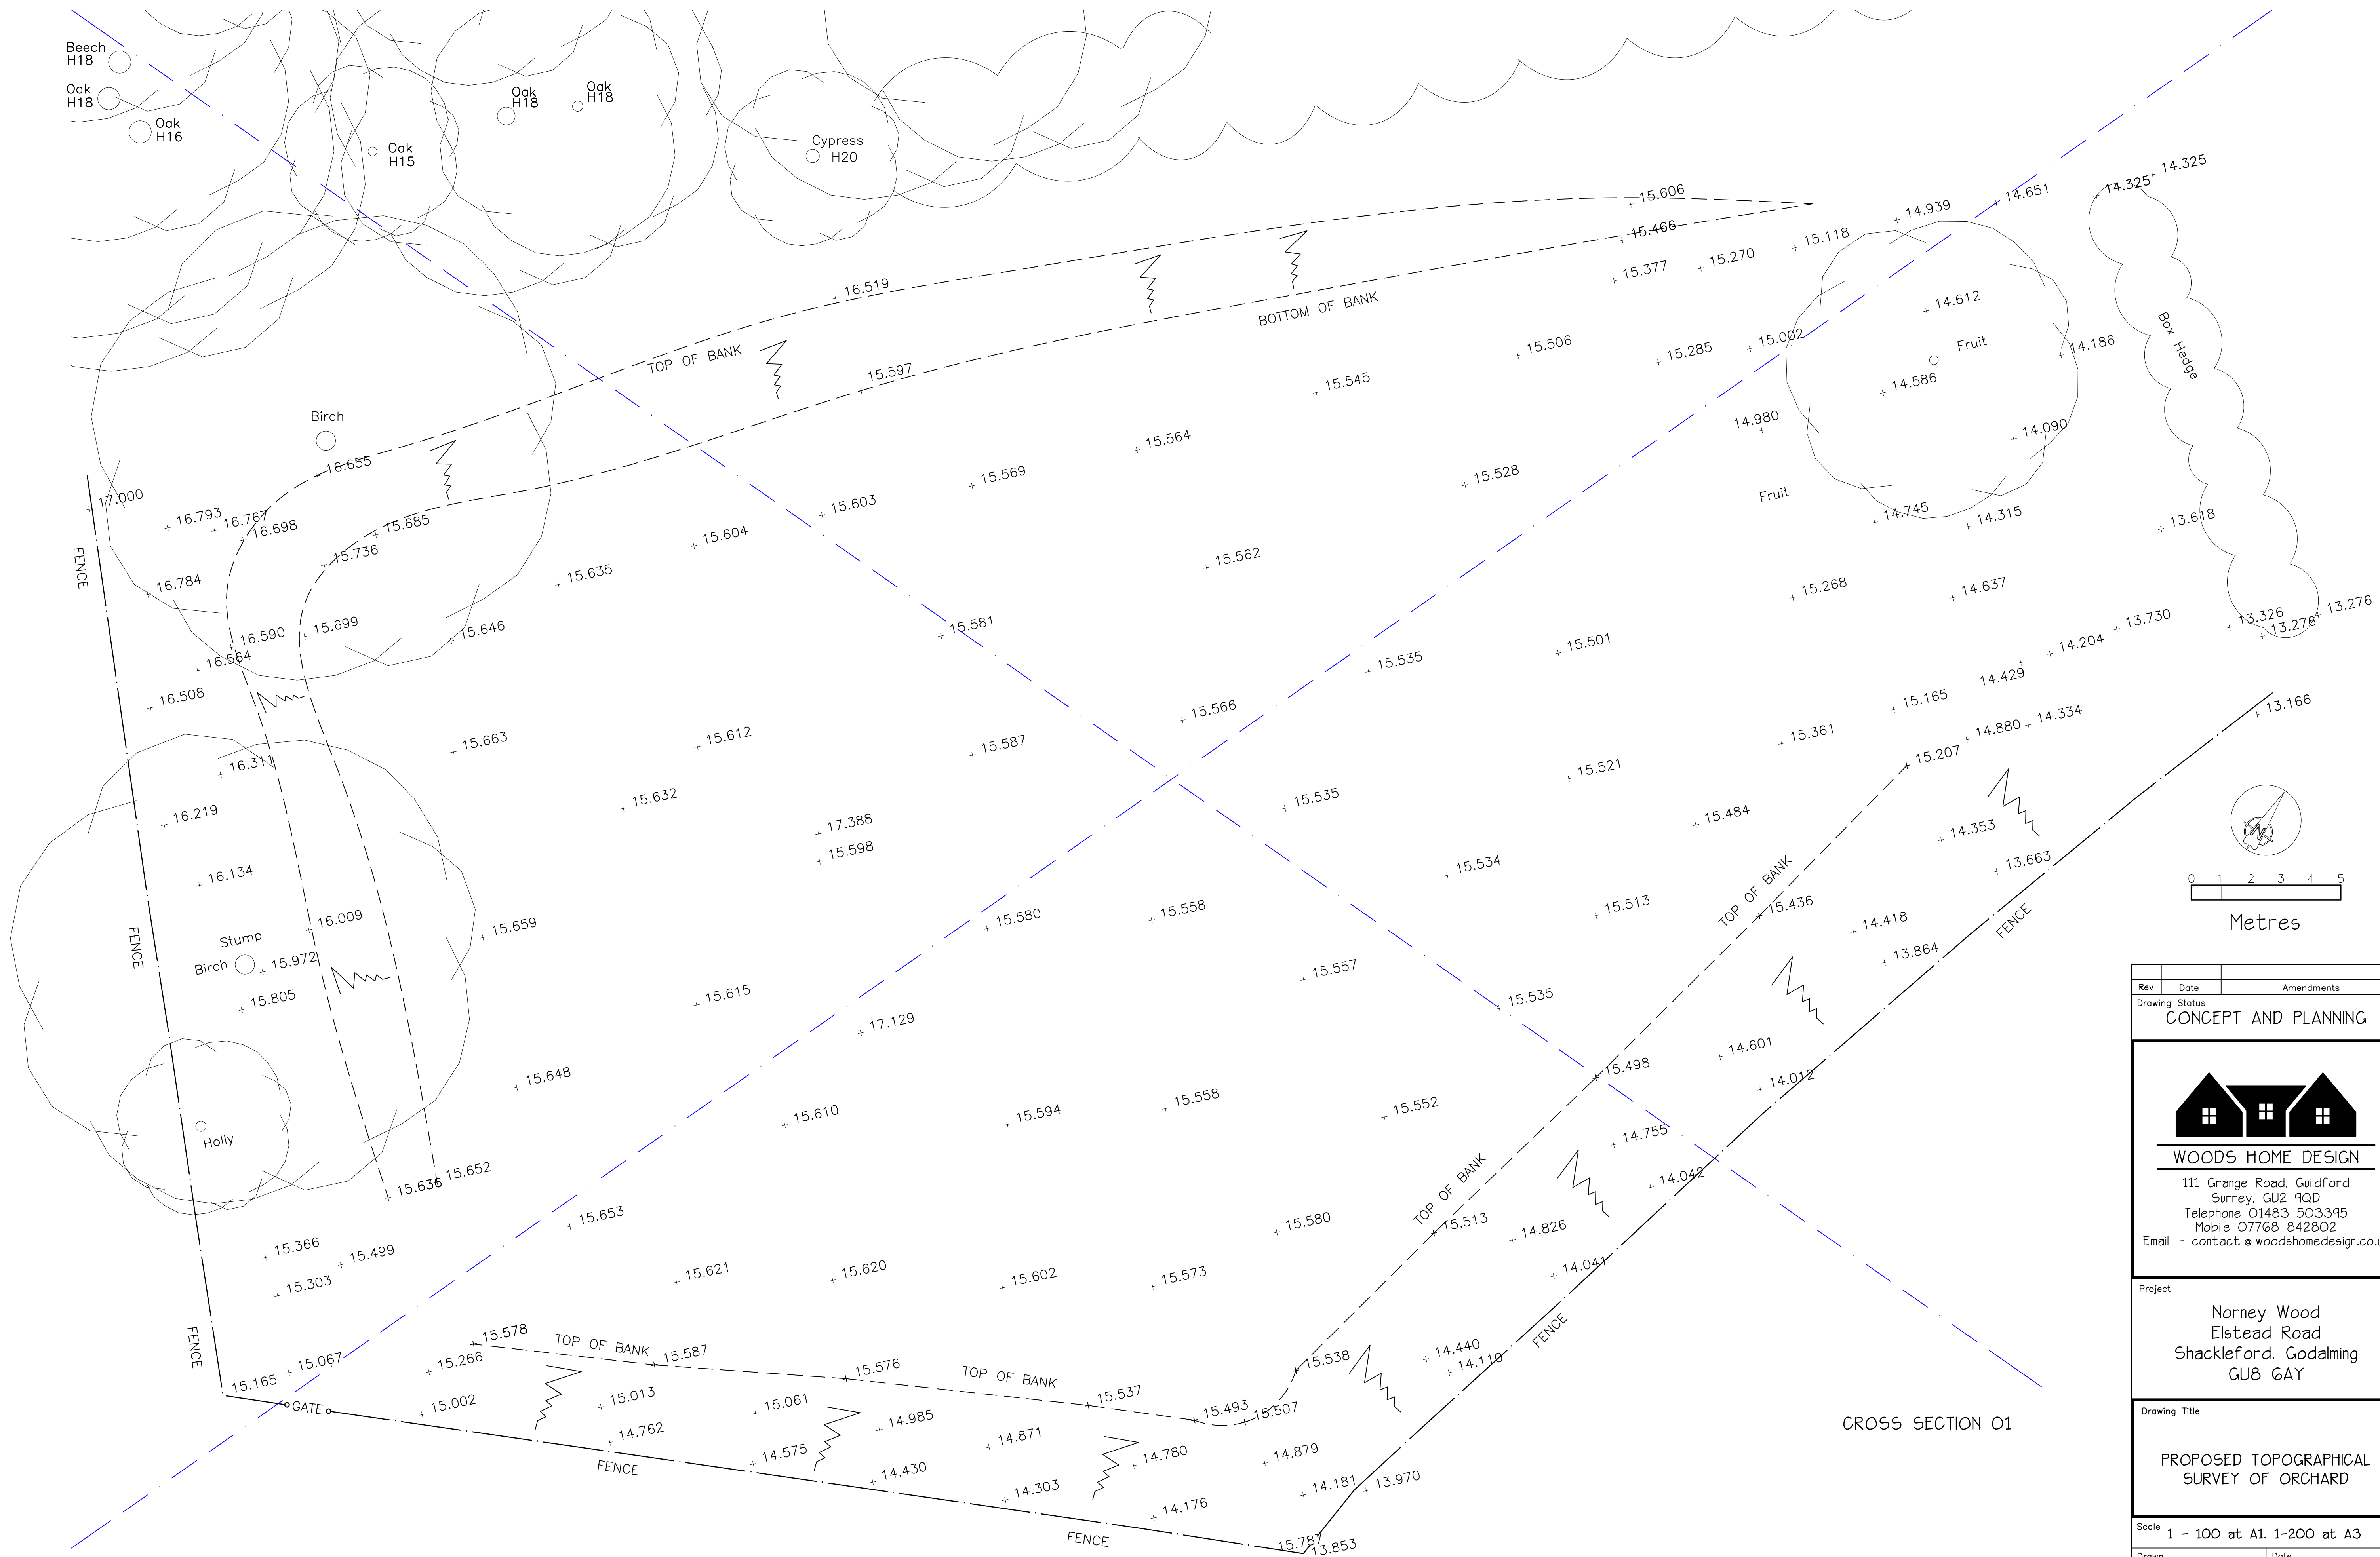

Rev	Date	Amendments
Drawing Status		
CONCEPT AND PLANNING		
		
<b>WOODS HOME DESIGN</b> 111 Grange Road, Guildford Surrey, GU2 9QD Telephone 01483 503395 Mobile 07768 842802 Email - contact@woodshomedesign.co.uk		
Project		
Norney Wood Elstead Road Shackleford, Godalming GU8 6AY		
Drawing Title		
<b>PROPOSED TOPOGRAPHICAL          SURVEY OF ORCHARD</b>		
Scale		
1 - 100 at A1. 1-200 at A3		
Drawn	Date	
IW/CAD	01-11-2023	
Drawing No	Rev	
NWO1-P5-O4	-	

CROSS SECTION O2

CROSS SECTION O1