
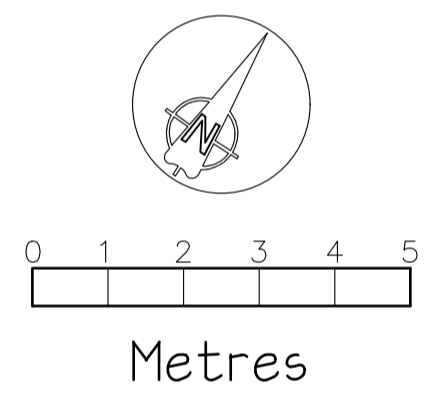


CROSS SECTION O1

CROSS SECTION O2

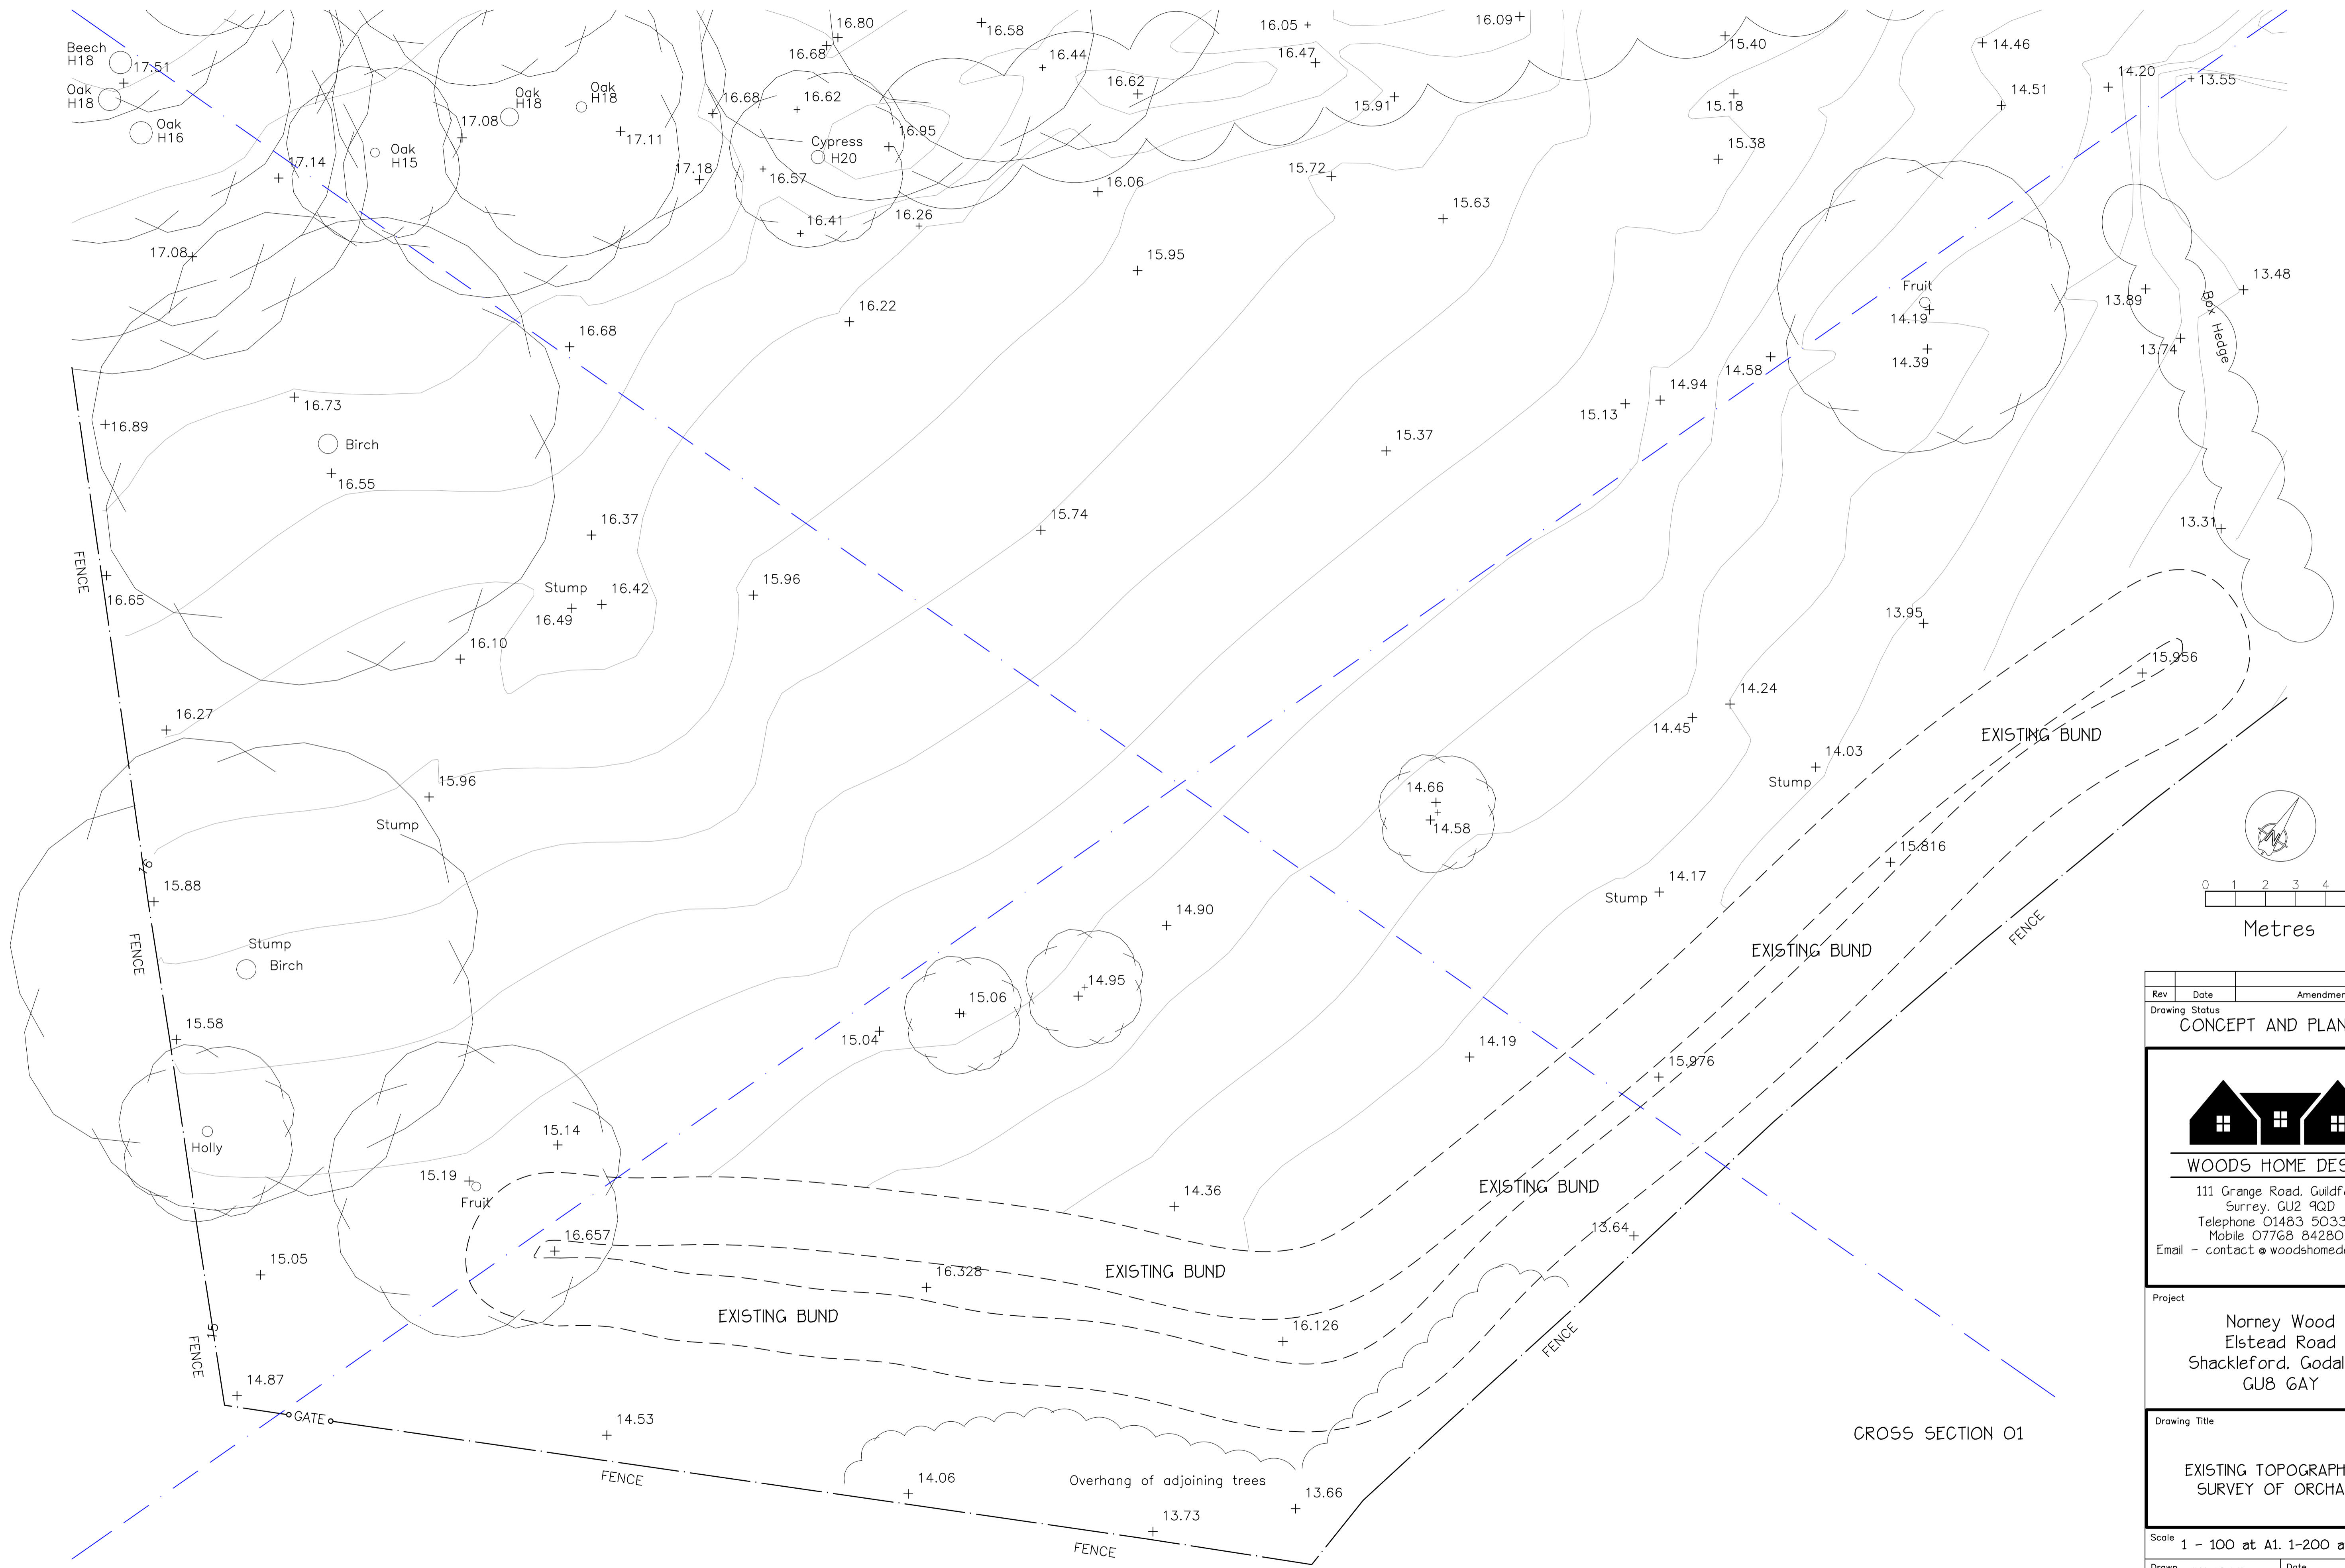

Rev	Date	Amendments
Drawing Status		
CONCEPT AND PLANNING		
		
<b>WOODS HOME DESIGN</b> 111 Grange Road, Guildford Surrey, GU2 9QD Telephone 01483 503395 Mobile 07768 842802 Email - contact@woodshomedesign.co.uk		
Project		
Norney Wood Elstead Road Shackleford, Godalming GU8 6AY		
Drawing Title		
EXISTING TOPOGRAPHICAL SURVEY OF ORCHARD		
Scale 1 - 100 at A1, 1-200 at A3		
Drawn	IW/CAD	Date 01-11-2023
Drawing No	NW01-P5-O3	Rev -

CROSS SECTION O2

CROSS SECTION O1