


BASEMENT PLAN

0 0.5m 2.5m

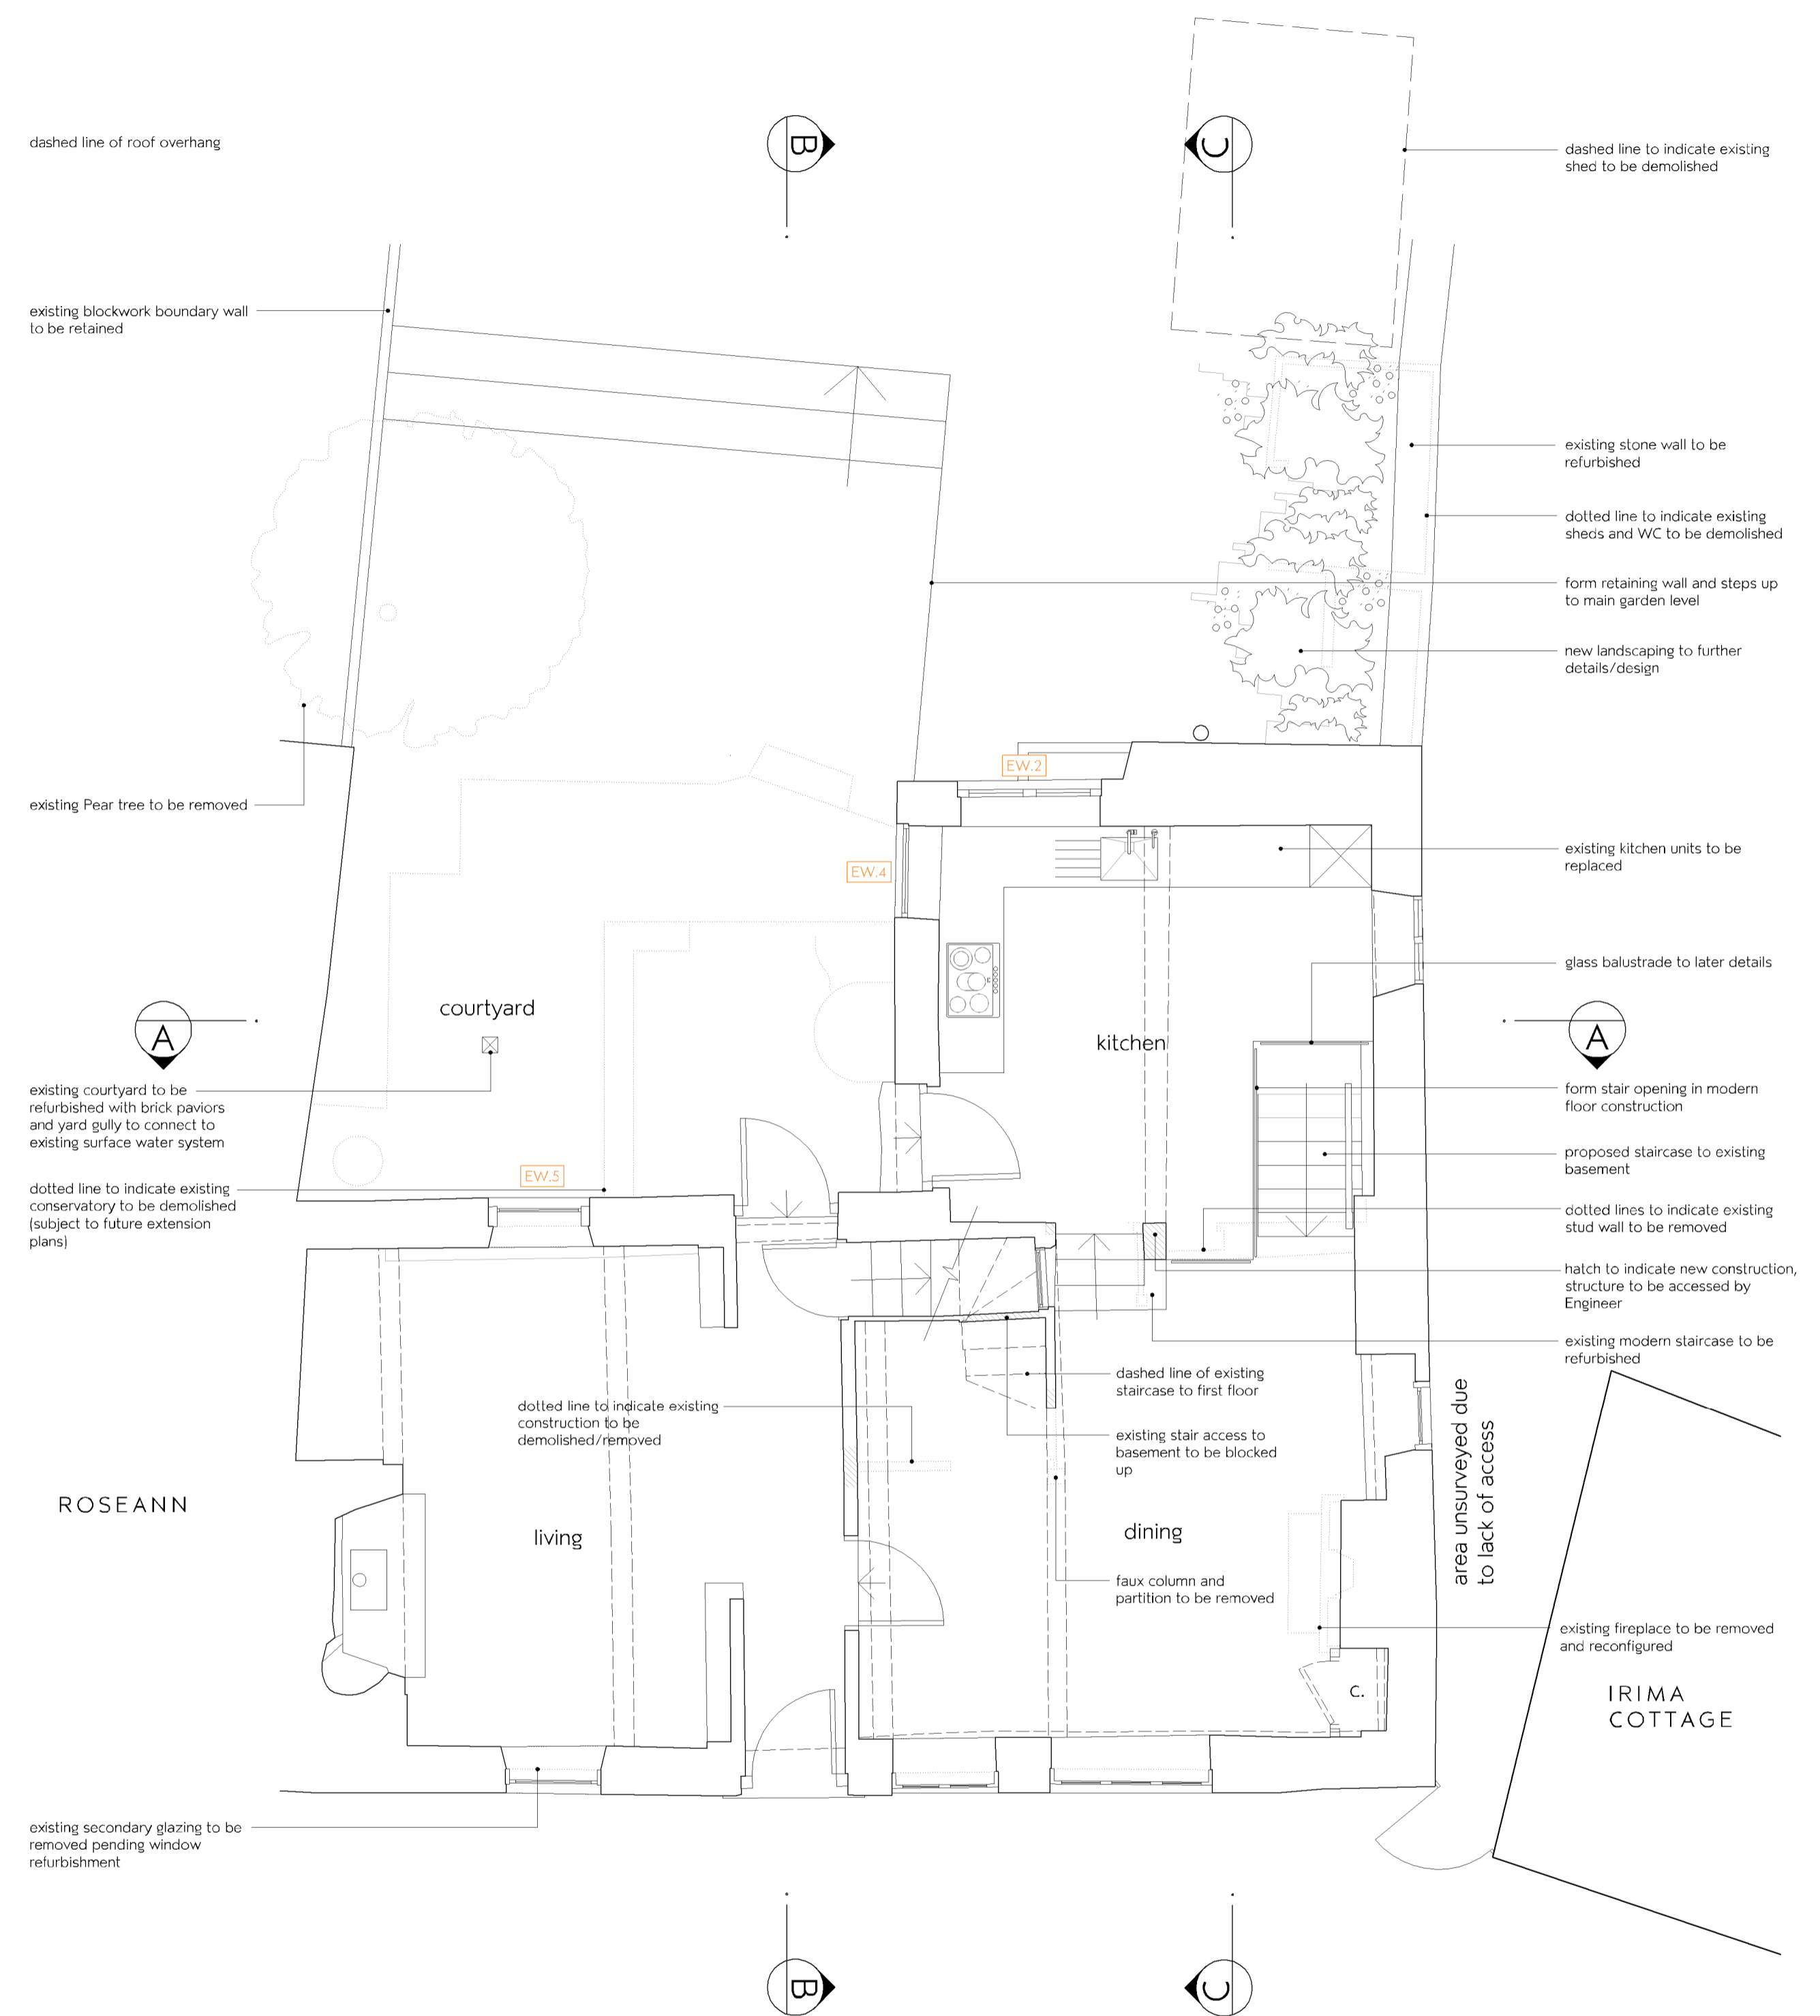

GROUND FLOOR PLAN

0 0.5m 2.5m

