


Existing foul drainage manhole approx 1500mm deep taking drain from SVP

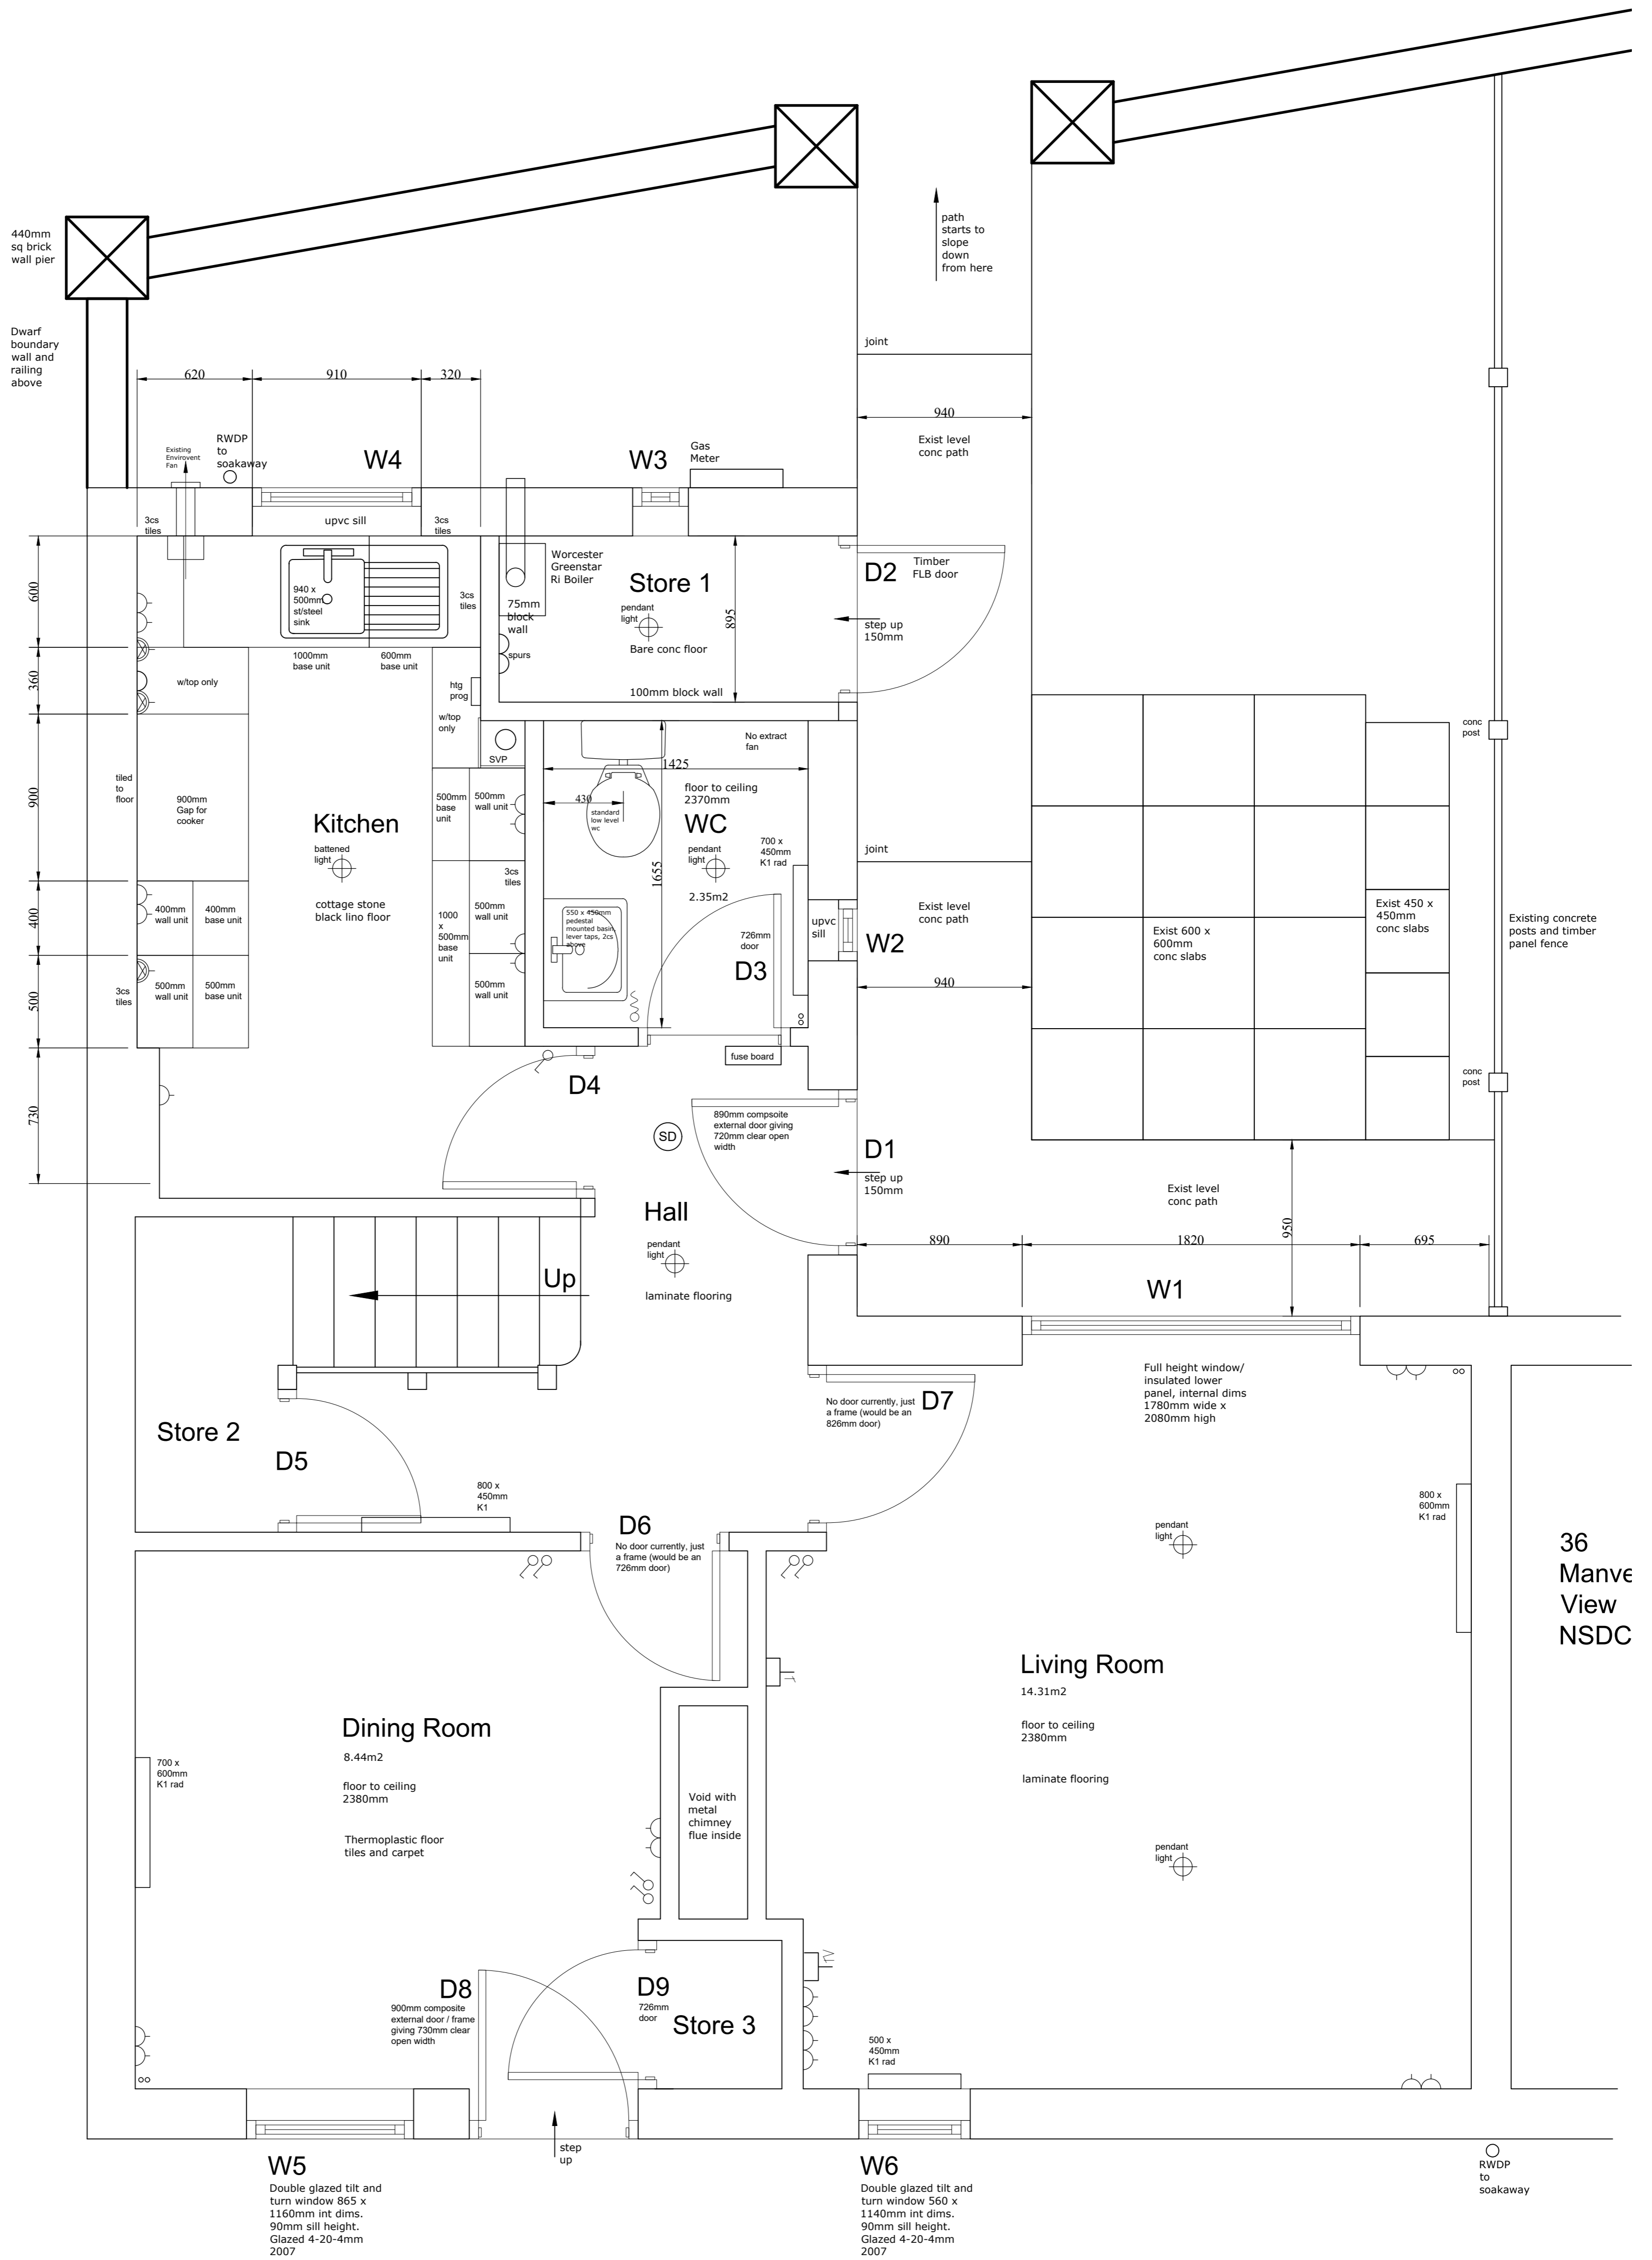

# Existing Ground Floor Layout



Project		Proposed Community Hub	
Drawing Title		34 Manvers View, Boughton NG22 9HJ	
Scale		Job ref: H847	
Job Arch	Drawn by	Date	Dwg No.
L Powell	L Powell	20 Nov 23	3
Checked		CAD FAST FIND:	