




REAR ELEVATION

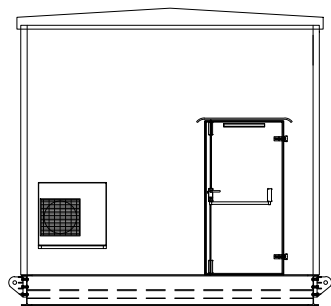


FRONT ELEVATION

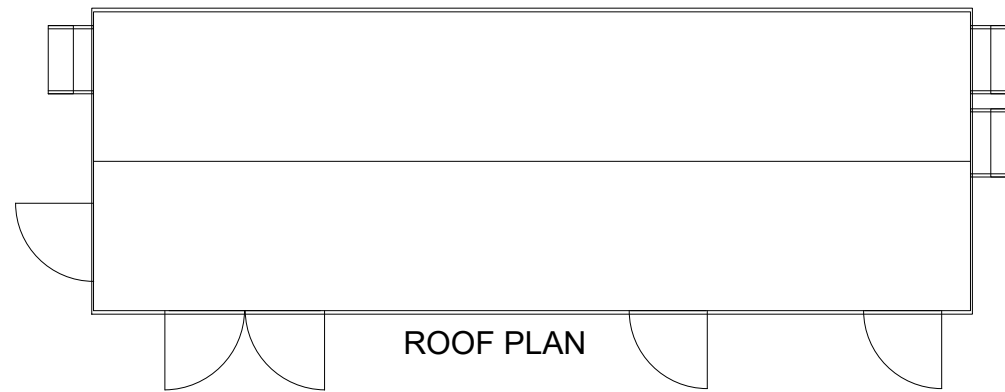


ROOF PLAN

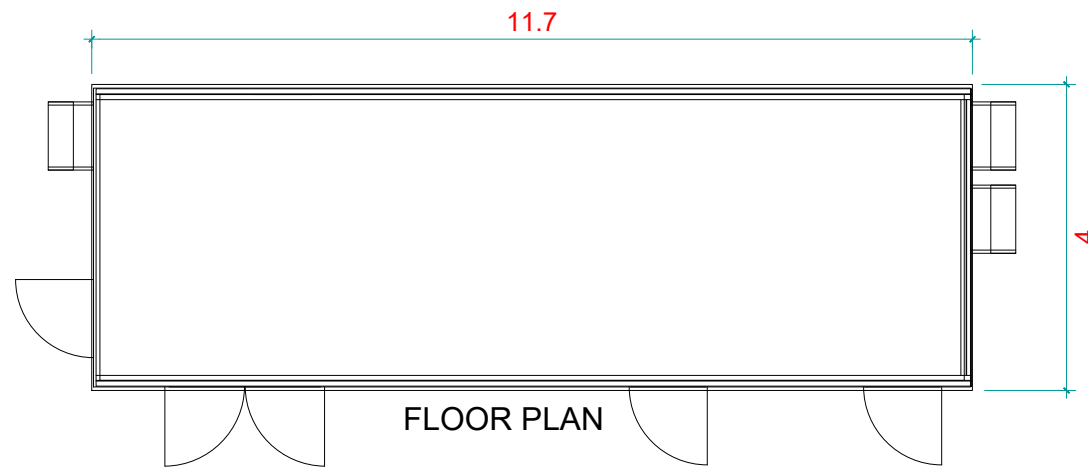

FLOOR PLAN

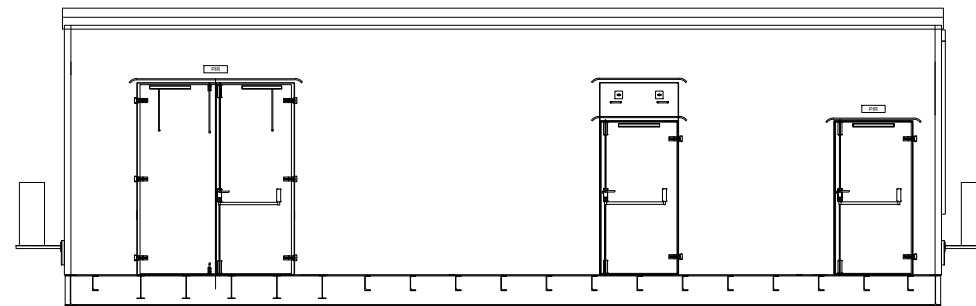

SIDE ELEVATION

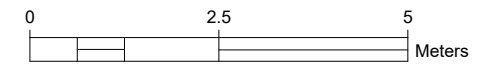

**GENERAL NOTES**

- 1) ALL DIMENSIONS ARE IN METERS UNLESS SPECIFIED.
- 2) SUBSTATION TO BE PAINTED RAL6005

**LEGEND**

PIR - PIR light: For emergency purposes only.

**REFERENCE DRAWINGS**

No.	DRAWING TITLE	DRAWING No.

R	DATE	DESCRIPTION OF REVISION	REMARKS

PROJECT NAME:  
**BURSTEAD  
SOLAR PV AND BATTERY**

OWNER'S ENGINEER:

GENERAL CONTRACTOR:



THIS DRAWING IS PROPERTY OF CERO GENERATION AND MAY NOT BE COPIED (IN WHOLE OR IN PART) USED FOR MANUFACTURING OR DISCLOSED WITHOUT PRIOR CONSENT OF CERO GENERATION.

DRAWN BY	DATE	CHECKED BY	DATE	APPROVED BY	DATE	DRAWING No.:	SIGN	TITLE:
						<b>BU8.0</b>		<b>SUBSTATION ELEVATIONS</b>

SHEET SIZE	SHEET	SCALE	REV
<b>A3</b>	<b>1 OF 1</b>	<b>1:100</b>	<b>01</b>