


Welded steel wire mesh (SR2)

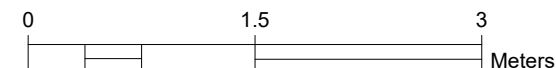

GENERAL NOTES

- 1) ALL DIMENSIONS ARE IN METERS UNLESS SPECIFIED.
- 2) COLOUR OF THE FENCE WILL BE GREEN

LEGEND

REFERENCE DRAWINGS

No.	DRAWING TITLE	DRAWING No.

R	DATE	DESCRIPTION OF REVISION	REMARKS

PROJECT NAME :
**BURSTEAD
SOLAR PV AND BATTERY**

OWNER'S ENGINEER :

GENERAL CONTRACTOR :



THIS DRAWING IS PROPERTY OF CERO GENERATION AND MAY NOT BE COPIED (IN WHOLE OR IN PART) USED FOR MANUFACTURING OR DISCLOSED WITHOUT PRIOR CONSENT OF CERO GENERATION.

DRAWN BY : om	SIGN	TITLE :
DATE : 06-10-2021		Battery Fence And Gate Elevations
CHECKED BY :		
DATE :		
APPROVED BY :		
DATE :		
DRAWING No. : BU14.0		

SHEET SIZE A3	SHEET 1 OF 1	SCALE 1:50	REV 01
-------------------------	------------------------	----------------------	------------------