



NOTE: All drawings to be read in conjunction with the Technical Specification, Construction Notes, Construction Details, Consultant, Manufacture and Specialist drawings. This drawing is copyrighted


# SIDE

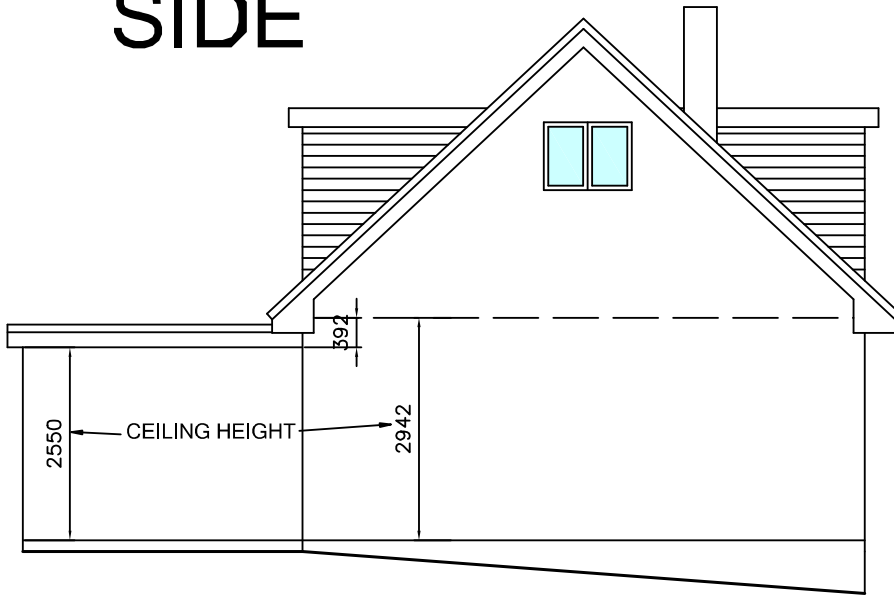


# REAR

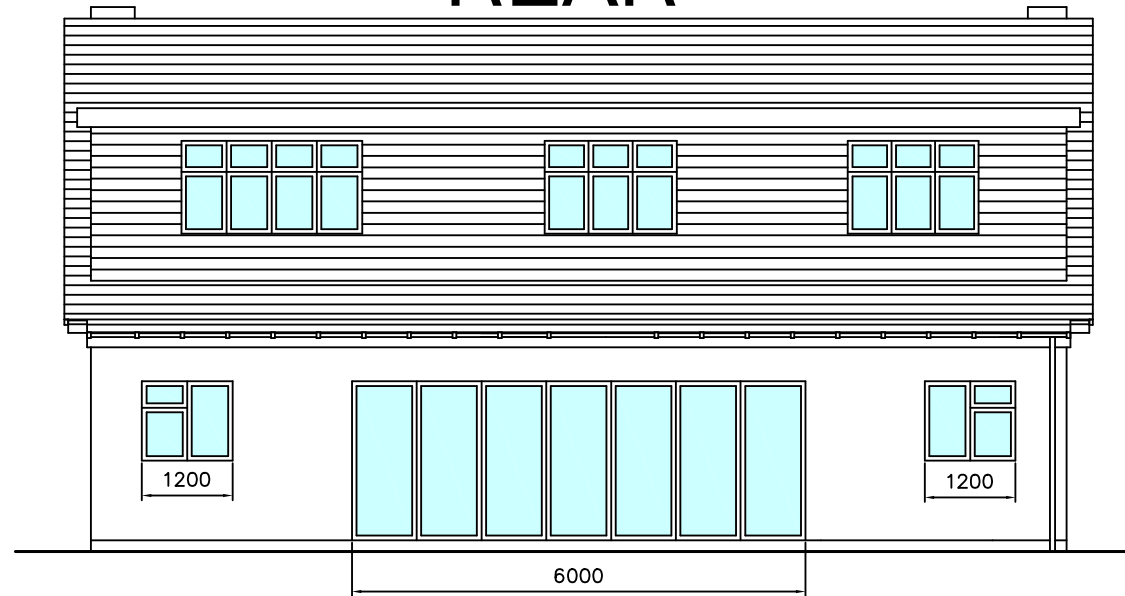

# SIDE

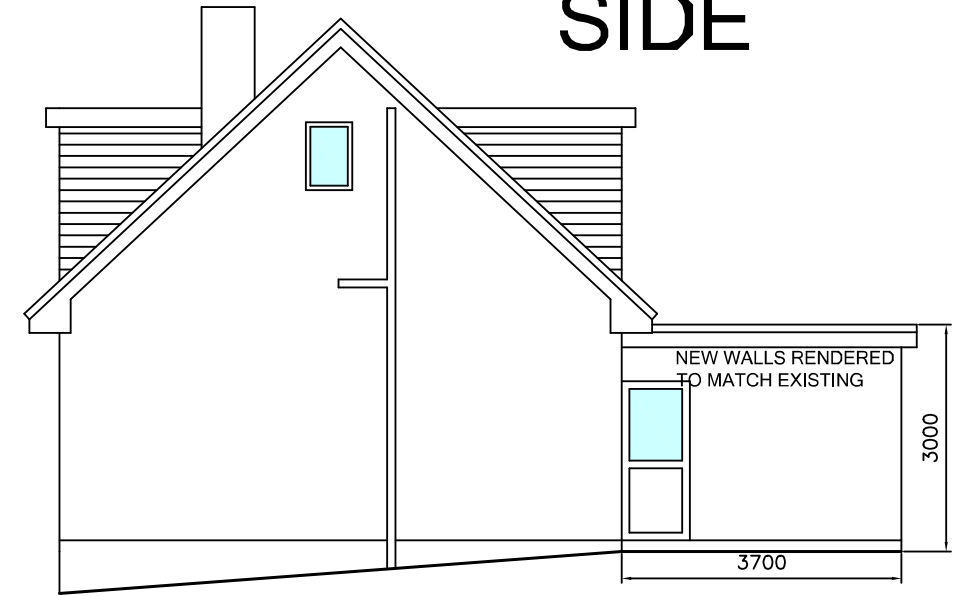


# PROPOSED

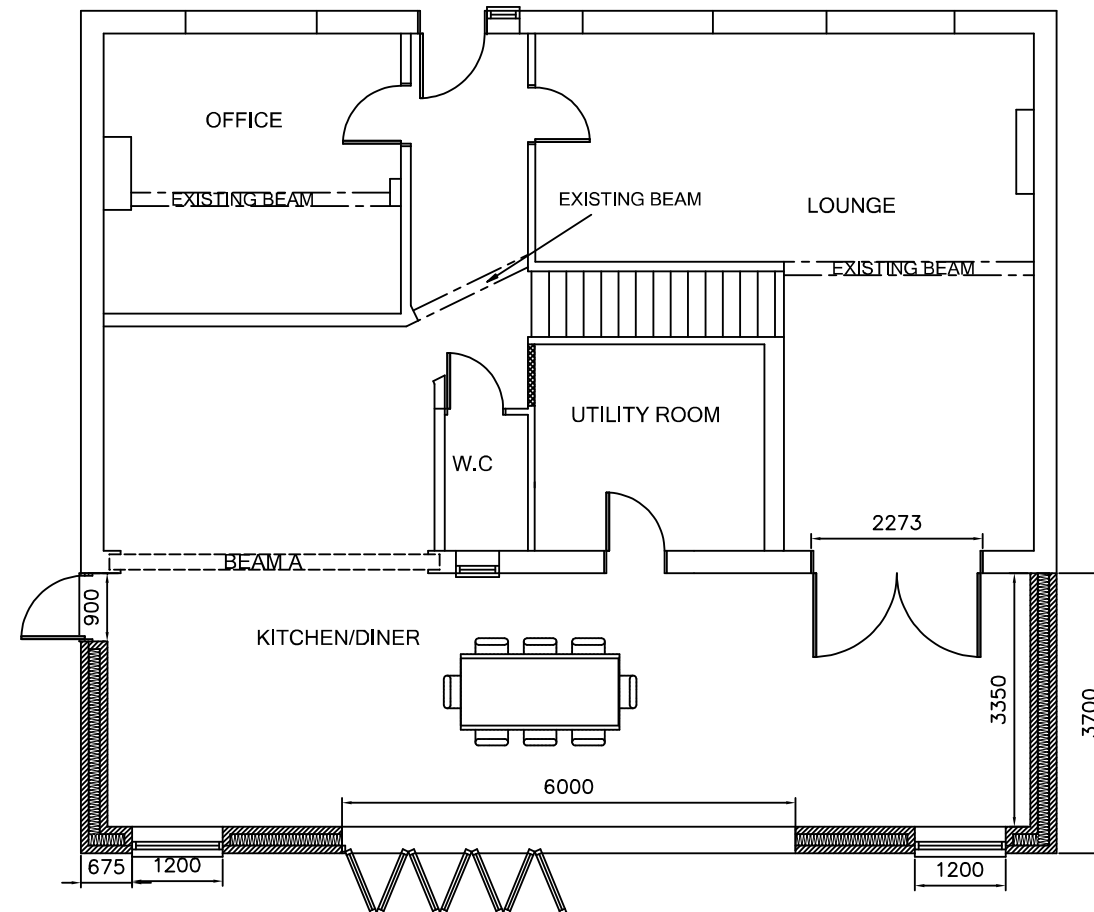

PROJECT  
**SINGLE STOREY REAR EXTENSION**  
 GRAFTON HIGH ROAD  
 LANGDON HILLS  
 ESSEX SS16 6HP  
 DRAWING:  
**PROPOSED**

SCALE: **1:100@A3** DATE: **NOVEMBER 2023**  
 DRAWING No: **103** REV. No: **0**

REVISION	REASON	DATE

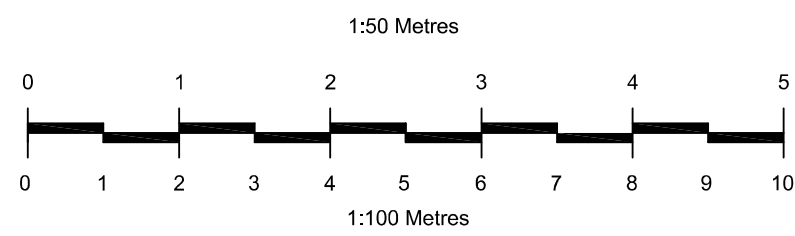

THIS DRAWING IS A COPYRIGHT  
 All dimensions to be checked on site or in the workshop before work commences. Only figured dimensions to be worked to. If in doubt, ask.