



EXISTING SIDE ELEVATION

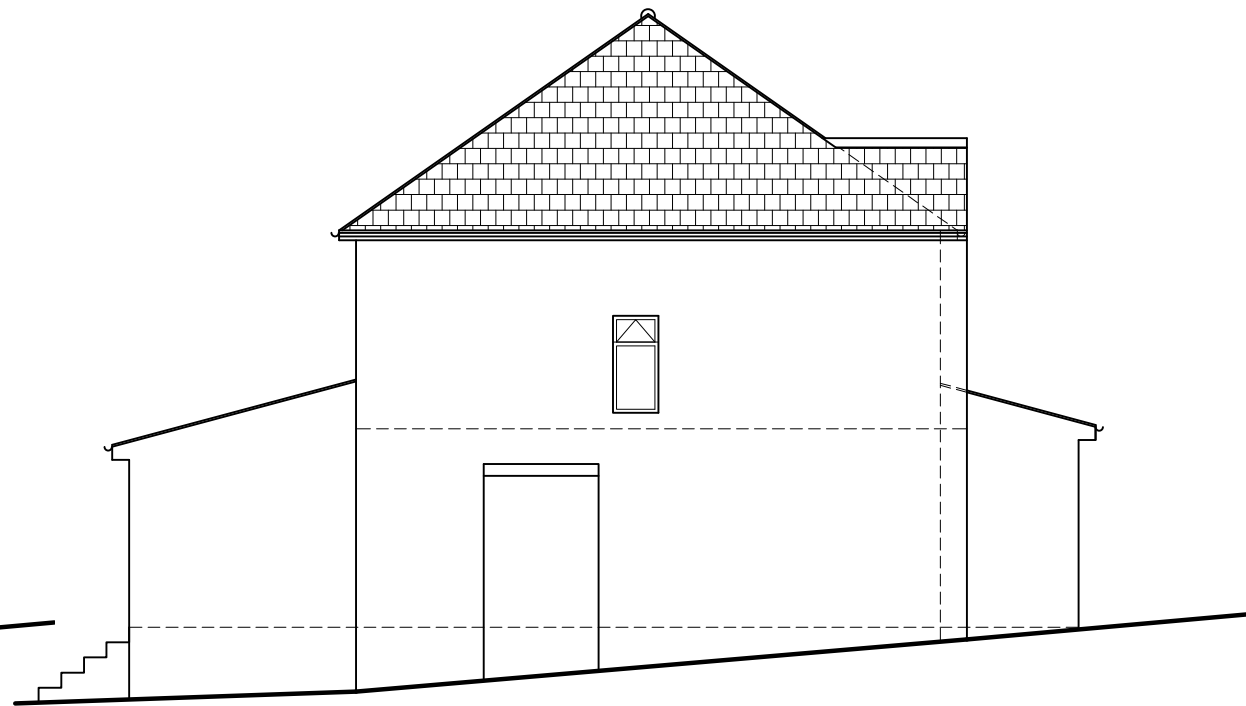

PROPOSED SIDE ELEVATION




PROPOSED REAR ELEVATION

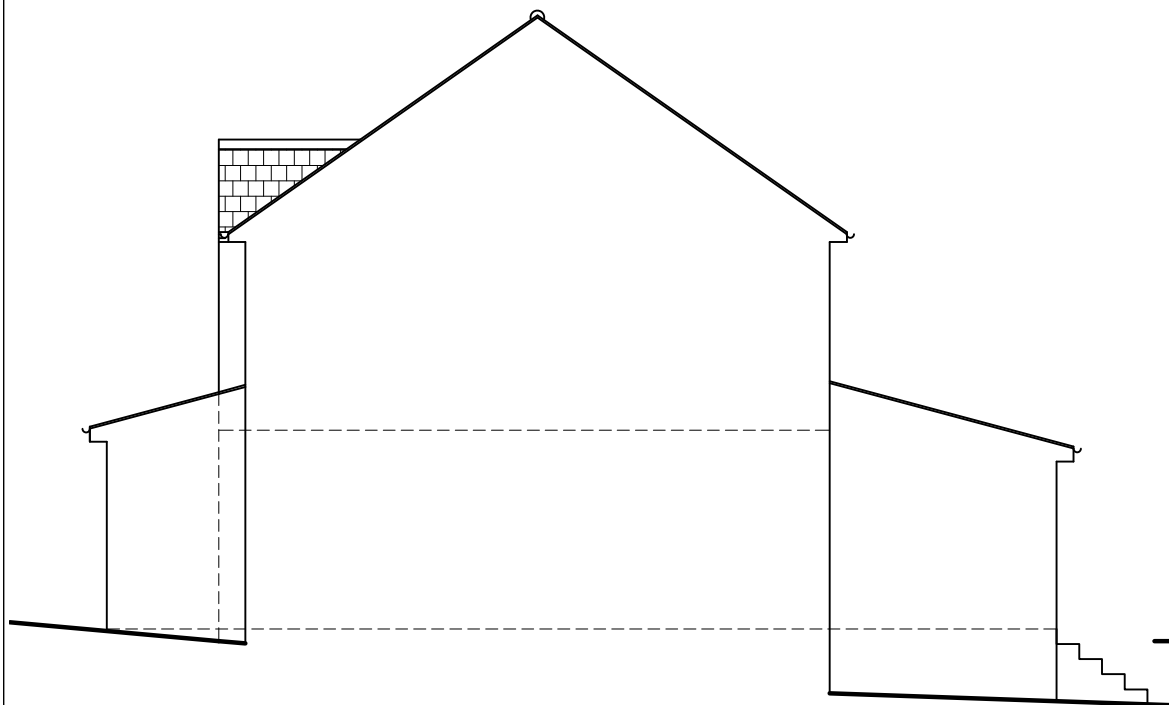

PROPOSED SIDE ELEVATION



EXISTING FRONT ELEVATION

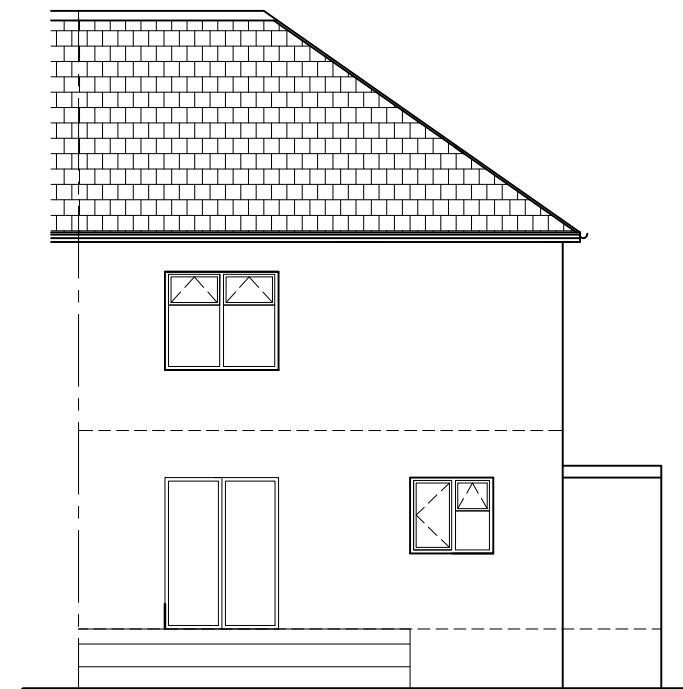

EXISTING REAR ELEVATION

All dimensions are in millimeter

General Notes

Roof : Roof tiles to be matching with existing building

Wall : To be matching with existing building

All work to be carried out under building regulation and appropriate British standard and satisfactory to local authority building inspector.
If any doubt exists the contractor must ask for any discrepancy discovered and must ask for clarification.

Drawing must not be rescaled as all dimensions will be checked on site

Verification of all dimensions will be checked by contractor before starting work on site.

All work to be carried out with party wall act

No.	Planning Issue	Date

Mukesh Architectural Consultancy Ltd
7 Thirkleby Royd, Bradford, BD14 6EX
Mobile No: 07811439407

Project Name and Address
PROPOSED
FRONT SINGLE STOREY FRONT AND
REAR EXTENSION
AT 13 BULLROYD DRIVE, BRADFORD
FOR MUNEEER SHANKRIWALA

Date	20/10/2023	Sheet	2
Scale	1:100		