



LOCATION PLAN
(SCALE 1:1250)

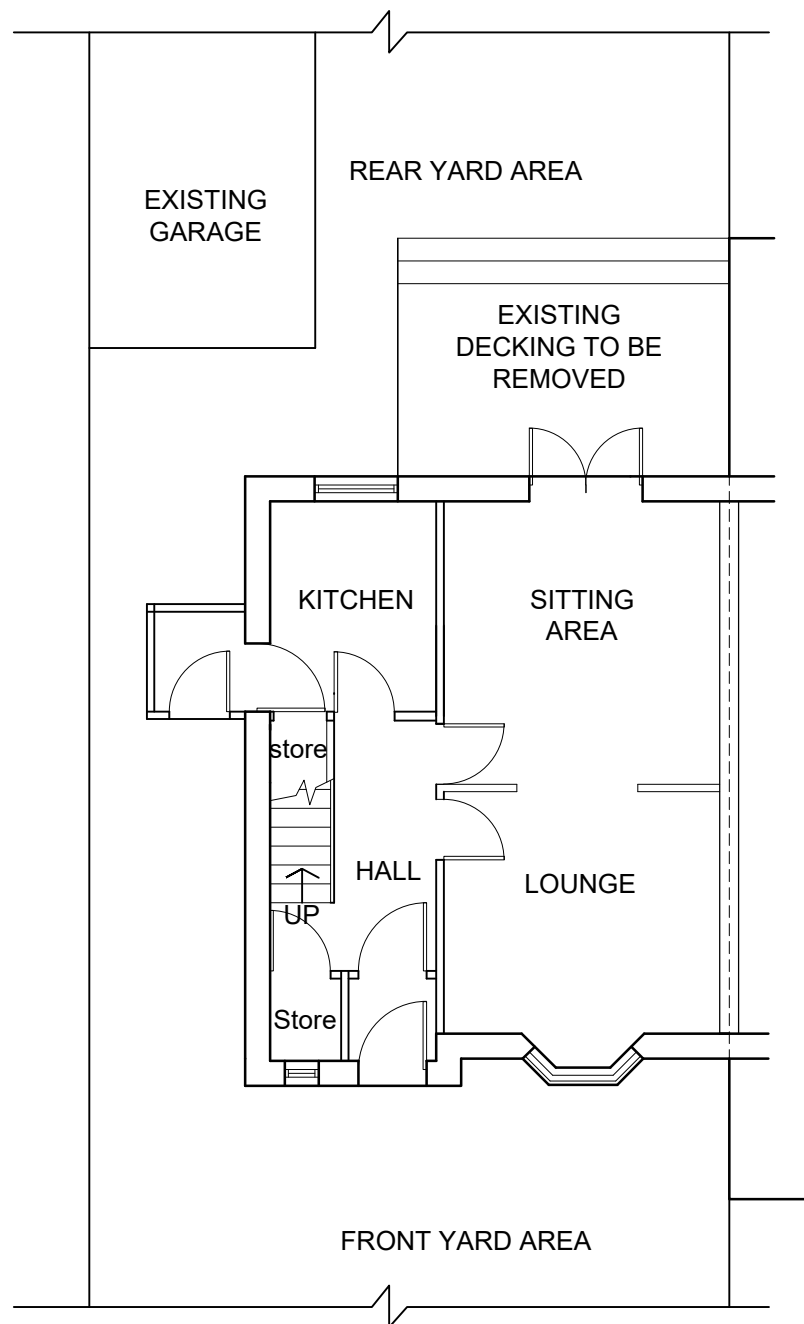

EXISTING GROUND FLOOR

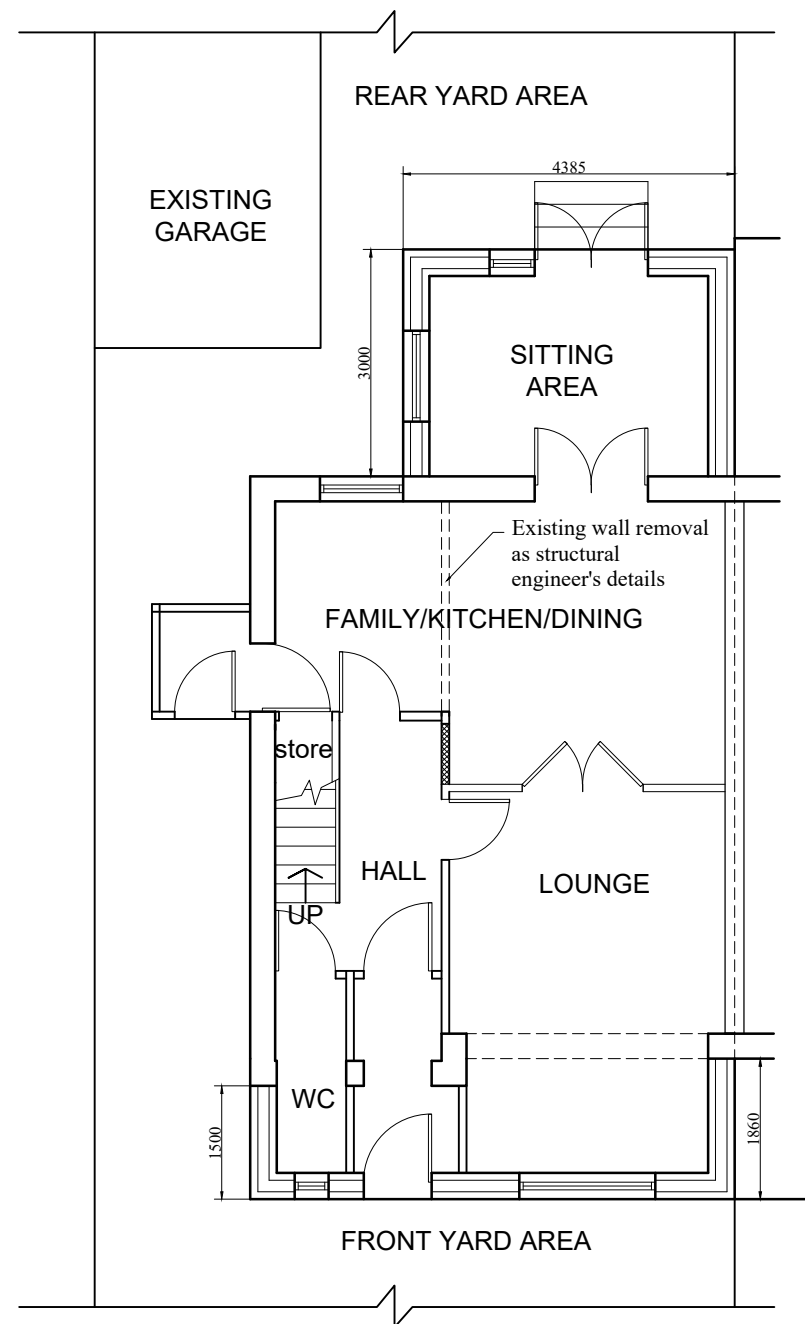

PROPOSED GROUND FLOOR



PROPOSED FRONT ELEVATION

All dimensions are in millimeter

- General Notes
- Roof : Roof tiles to be matching with existing building
 - Wall : To be matching with existing building
 - All work to be carried out under building regulation and appropriate British standard and satisfactory to local authority building inspector. If any doubt exists the contractor must ask for any discrepancy discovered and must ask for clarification.
 - Drawing must not be rescaled as all dimensions will be checked on site
 - Verification of all dimensions will be checked by contractor before starting work on site.
 - All work to be carried out with party wall act

No.	Planning Issue	Date

Mukesh Architectural Consultancy Ltd
7 Thirkleby Royd, Bradford, BD14 6EX
Mobile No: 07811439407

Project Name and Address
PROPOSED
SINGLE STOREY FRONT AND REAR
EXTENSION
AT 13 BULLROYD DRIVE, BRADFORD
FOR MUNEE SHANKRIWALA

Date	20/10/2023	Sheet	1
Scale	1:100		