


PROPOSED




BLOCK PLAN

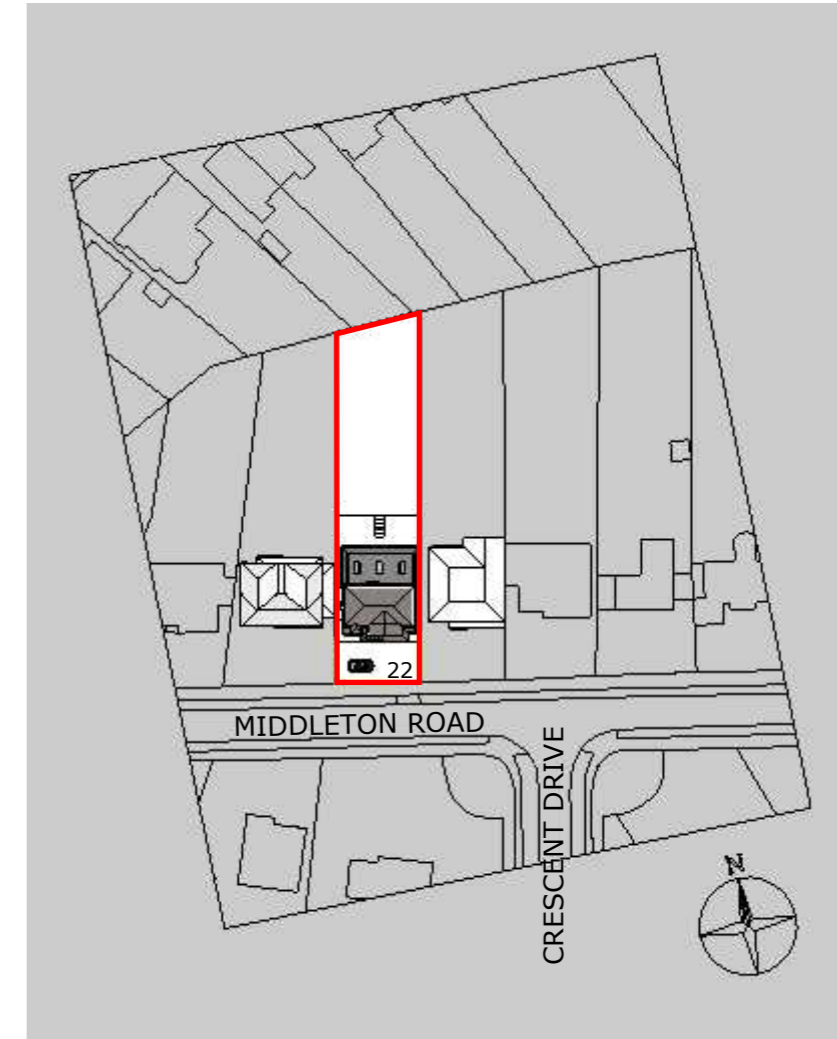


LOCATION PLAN (1:1250)

SCALE BAR 1:500

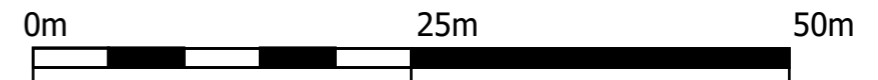

SCALE BAR 1:1250

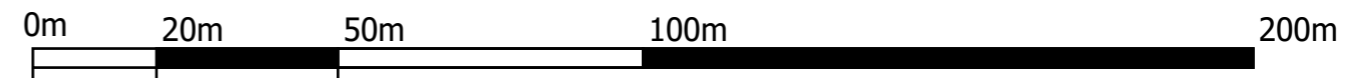

REVISION	DATE	NOV 23	B
TO LPA REQUIREMENTS			
REVISION	DATE	OCT 23	A
TO CLIENT DETAILS			

CLIENT

Mr & Mrs WEAVER

DRAWN BY

SH

PROJECT ADDRESS
22 MIDDLETON ROAD SHENFIELD



2-4c Jubilee House, 3 The Drive, Brentwood, Essex, CM13 3FR

Tel: 01277 725252
Email: info@2-4c.co.uk

Web: <http://2-4c.co.uk>

IF THIS LINE ABOVE MEASURES 100mm THE DRAWING IS SCALED AS SHOWN
DO NOT SCALE FROM THIS DRAWING. ALL DIMENSIONS & LEVELS TO BE CHECKED ON SITE PRIOR TO THE COMMENCEMENT OF ANY WORK. CHECK THAT THIS DRAWINGS IS THE LATEST REVISION. REFER ANY DISCREPANCY TO 2-4C. IF IN DOUPT ASK. ALL DIMENSIONS ARE IN MILLIMETRES. THIS DRAWING IS COPYRIGHT

PROJECT DESCRIPTION
PROPOSED GARAGE CONVERSION
LOCATION & BLOCK PLANS

SCALE	JOB NO.
1:500@A3	20-530
DATE	DWG.NO.
Nov 23	30
	REV.NO.
	B