
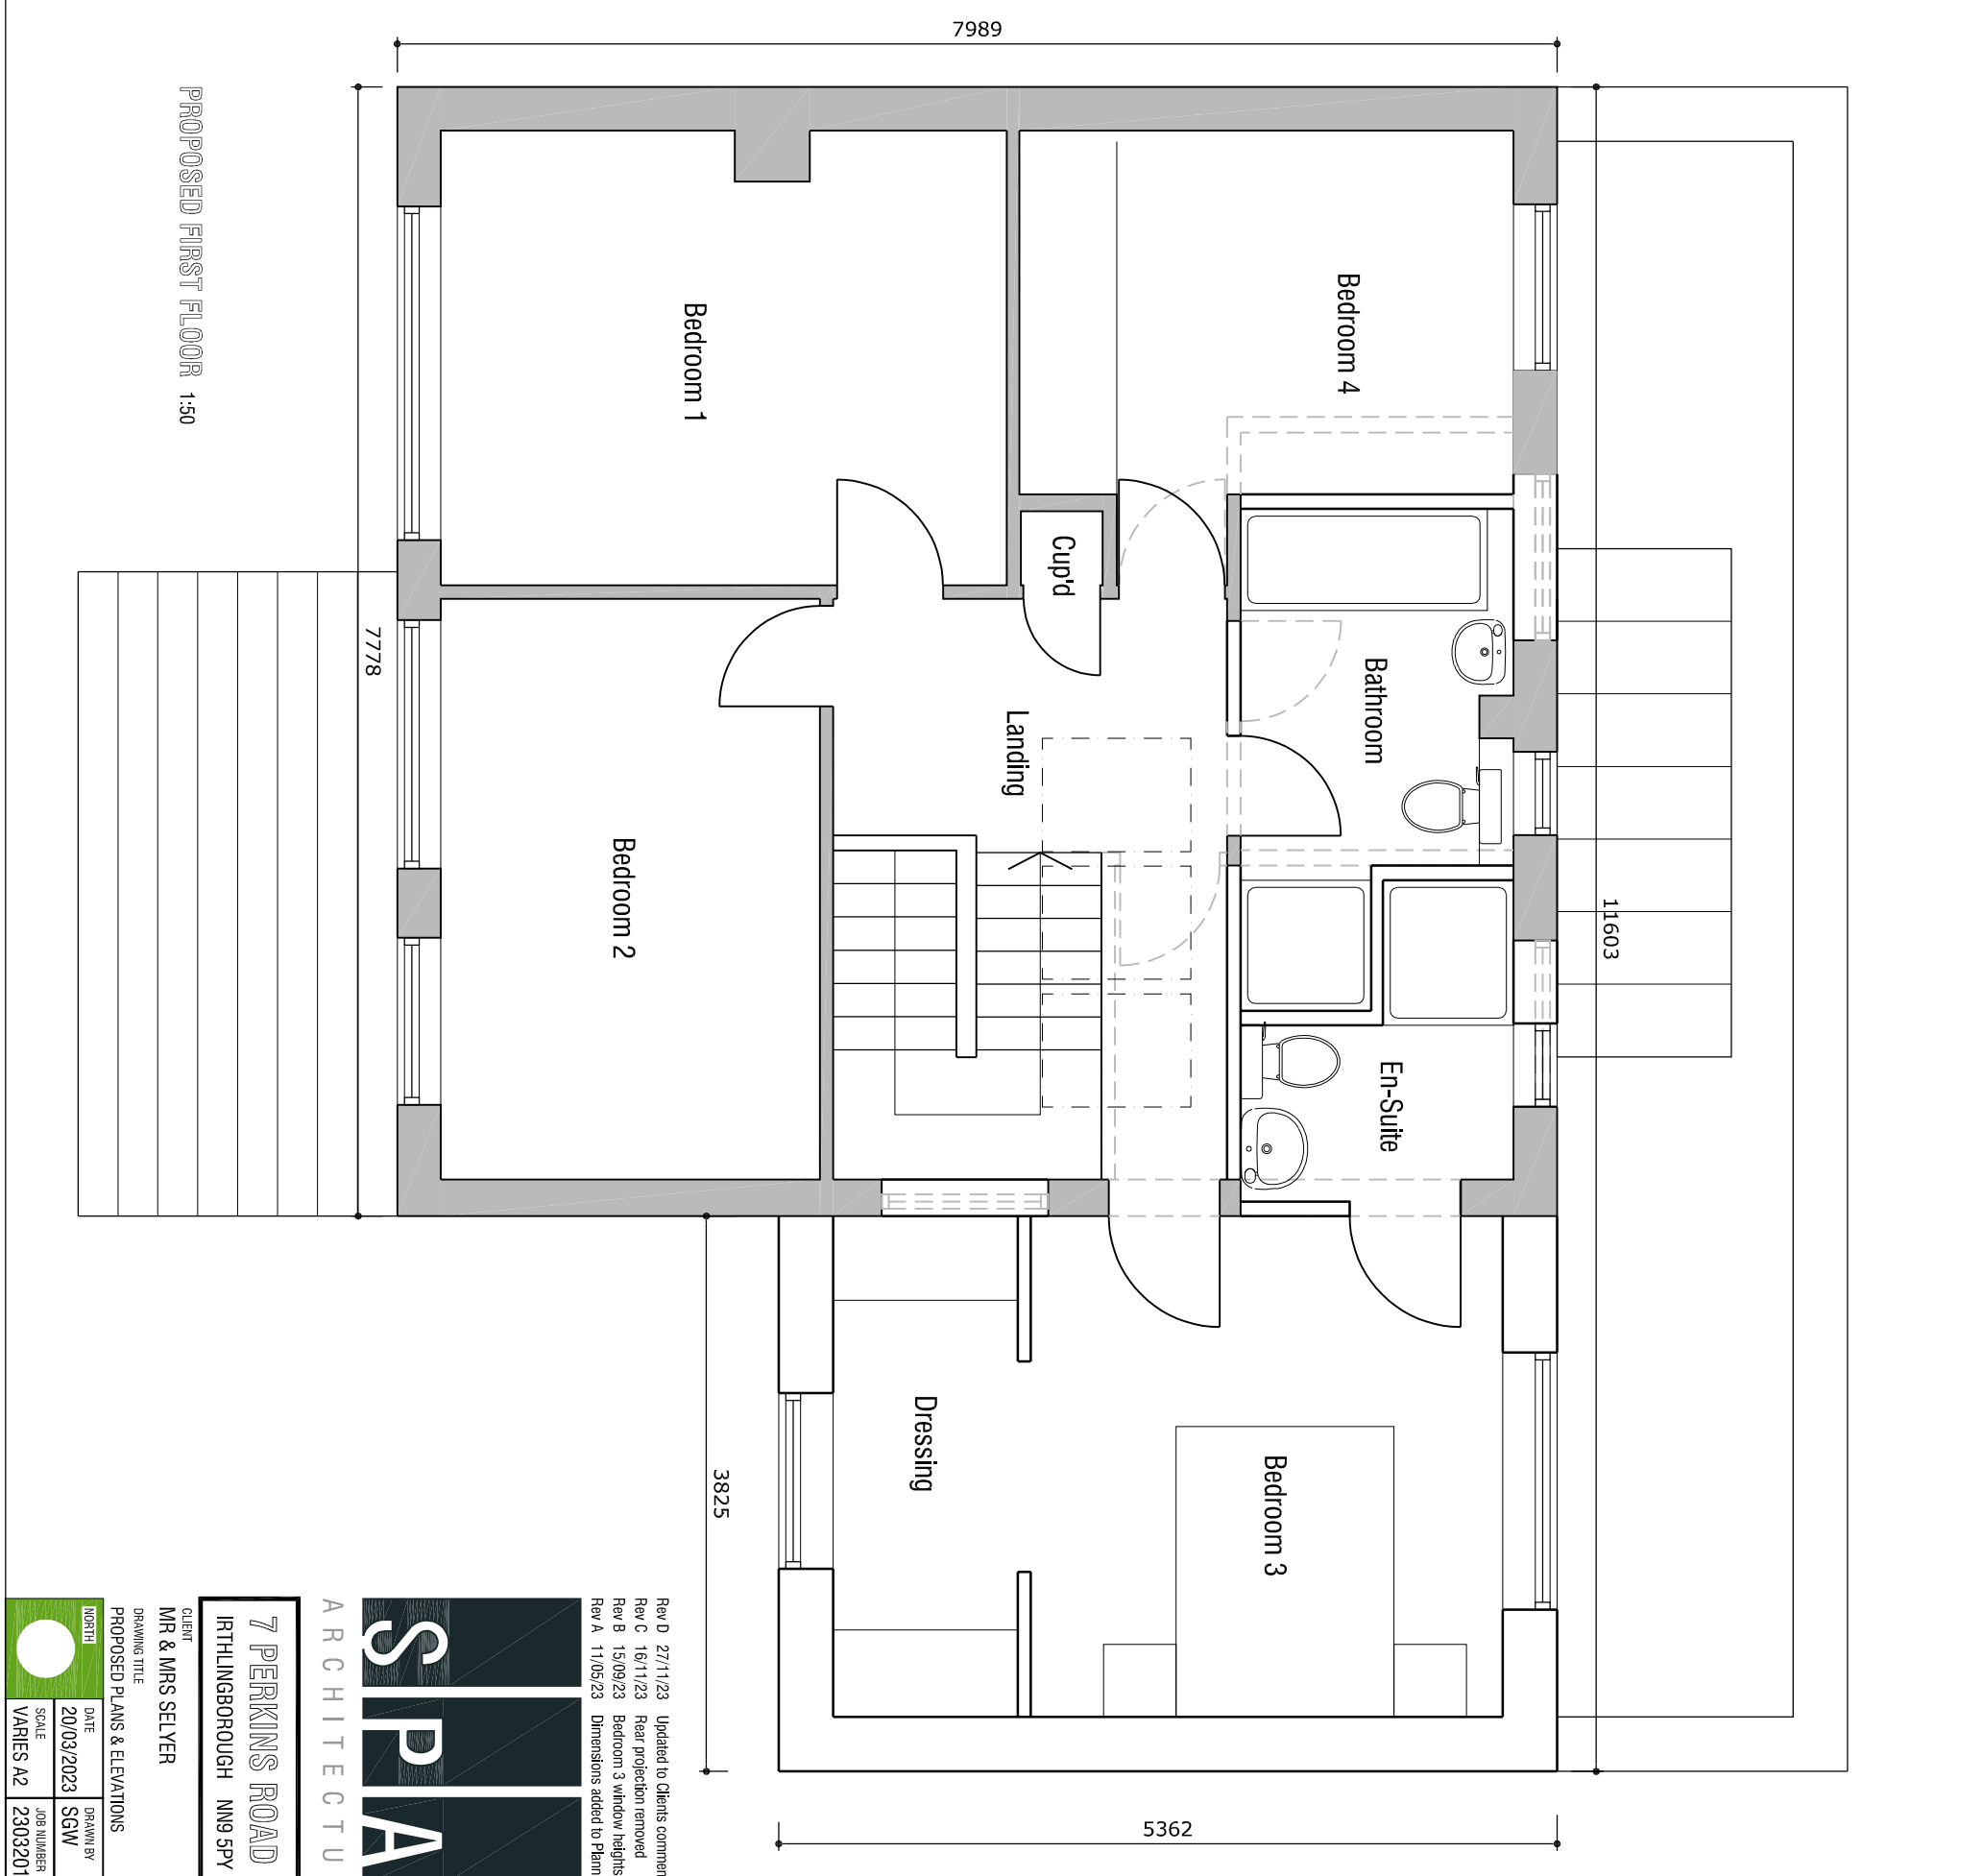


KEY

	RED BRICK
	BROWN TILES

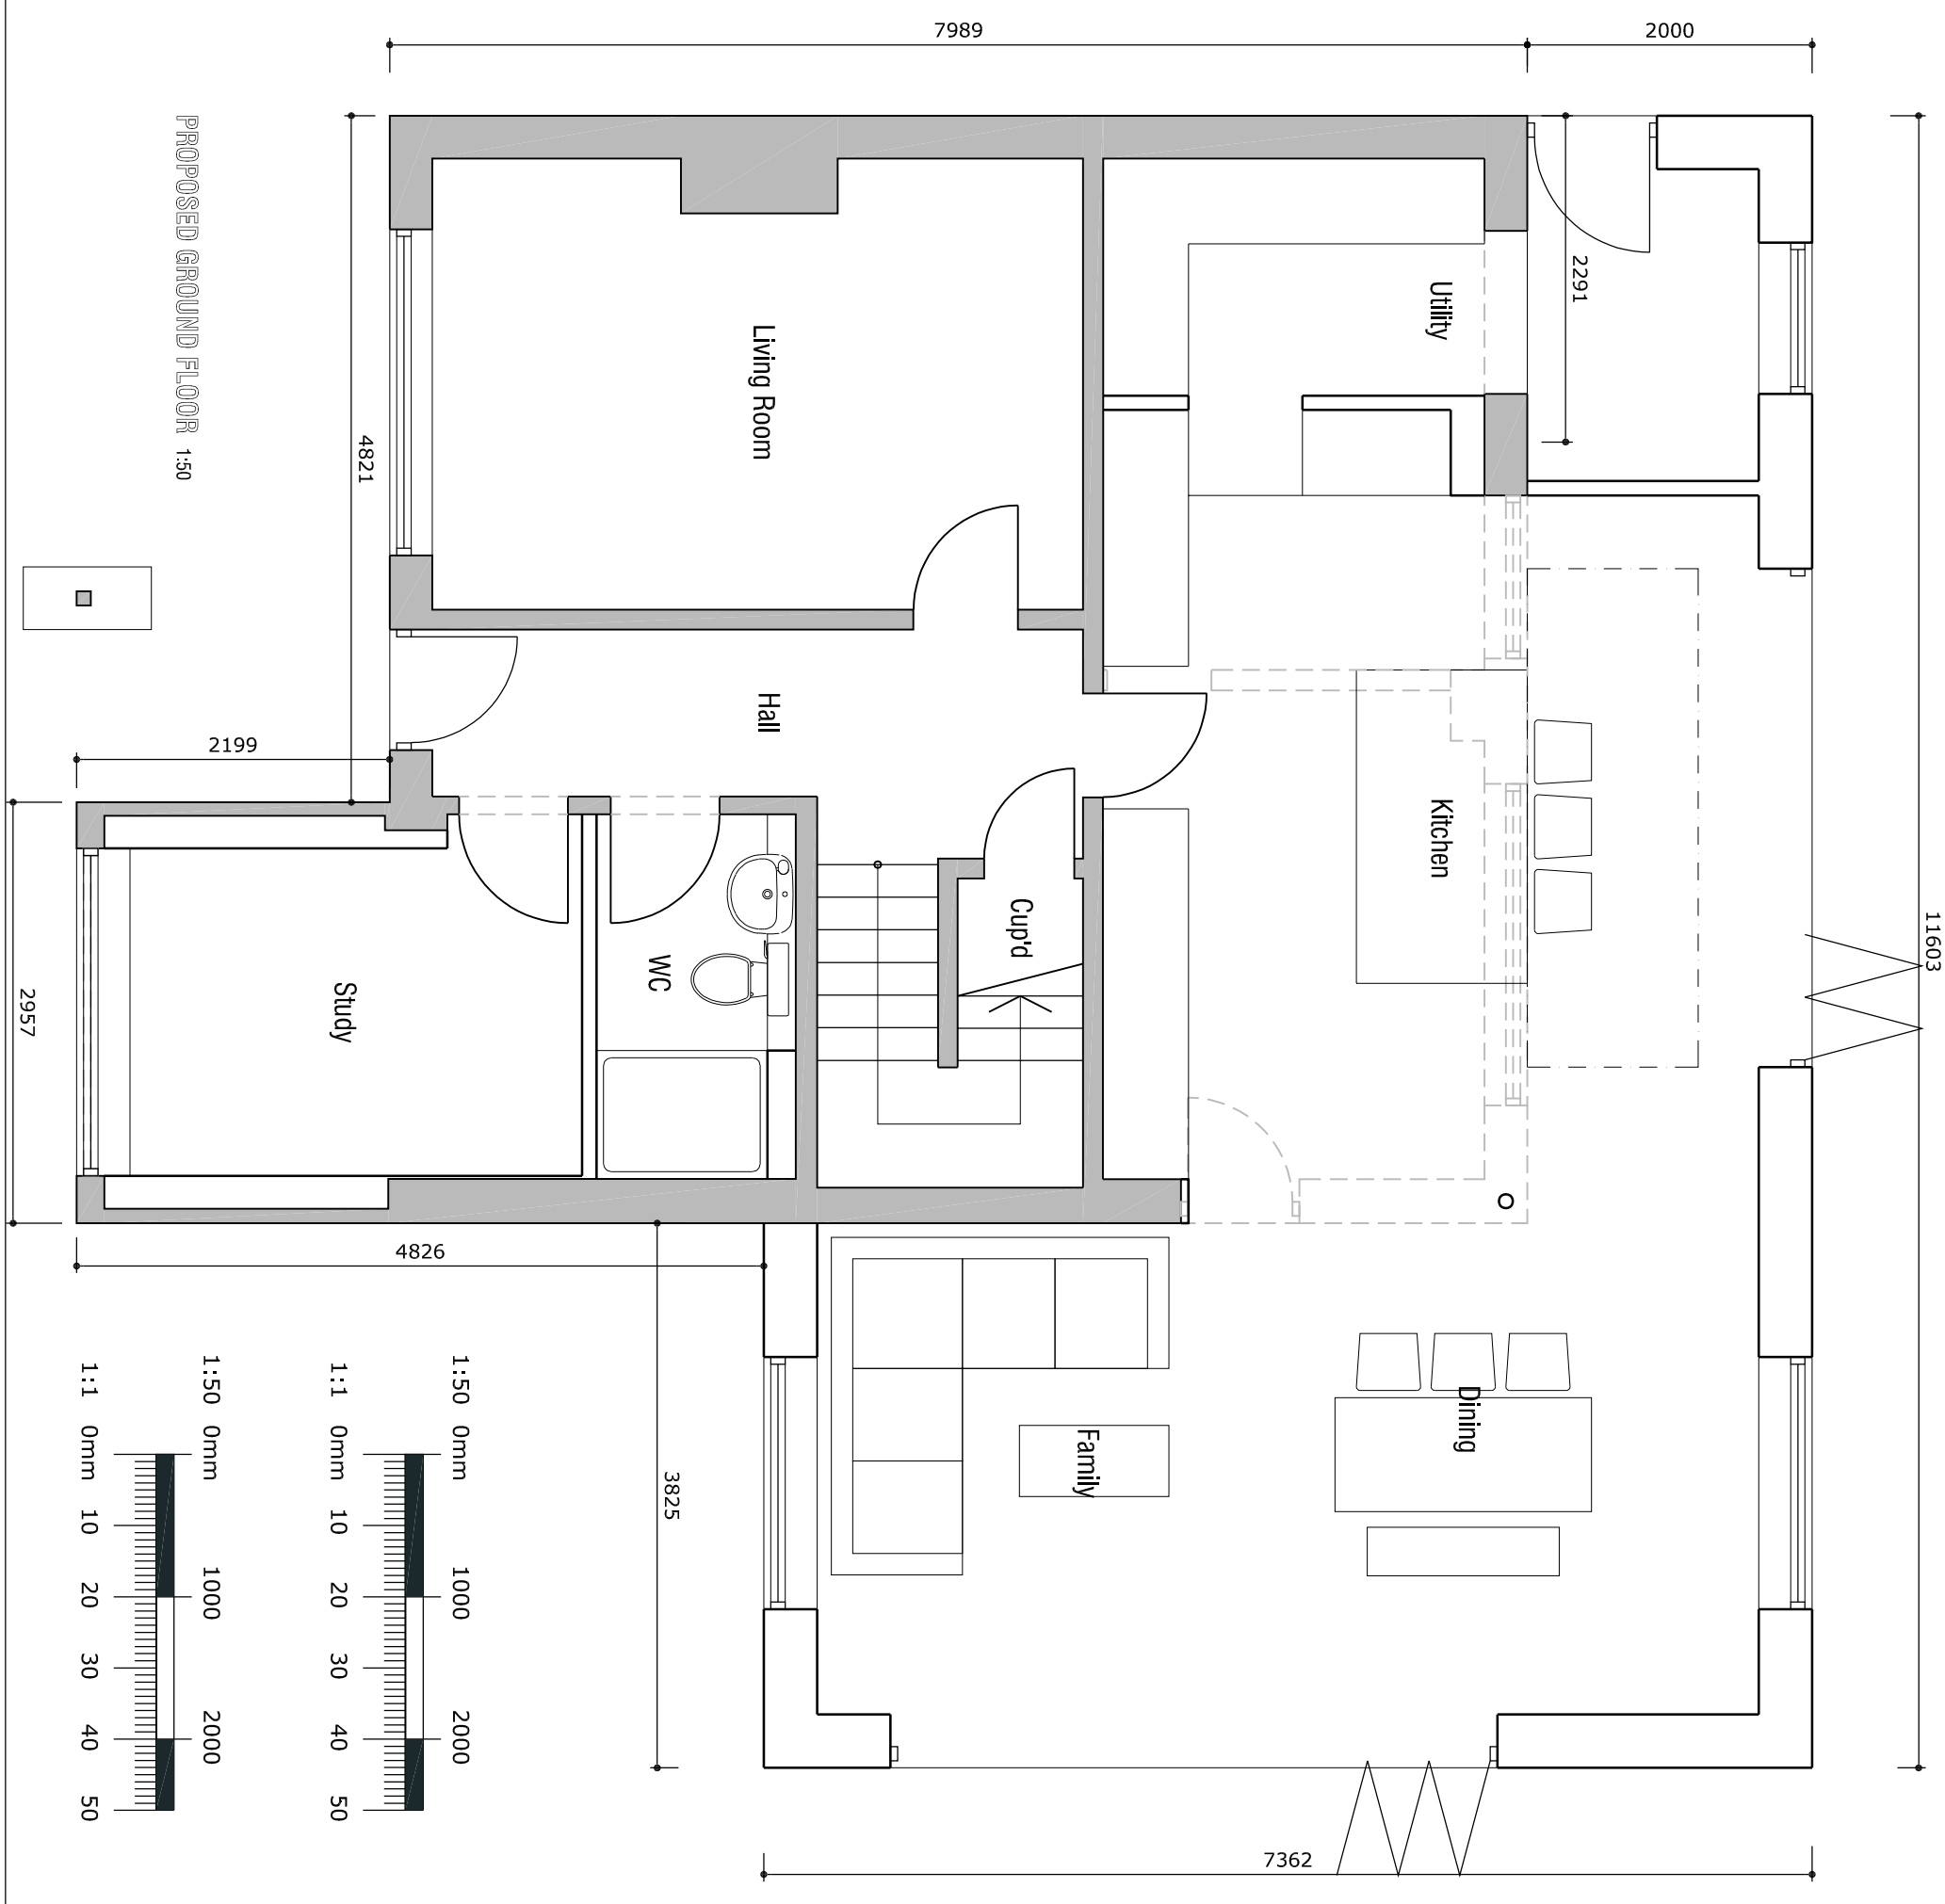

Rev D 27/11/23 Updated to Clients comments  
 Rev C 16/11/23 Rear projection removed  
 Rev B 15/09/23 Bedroom 3 window heights reduced  
 Rev A 11/05/23 Dimensions added to Planners request

**SPACES** ARCHITECTURAL SERVICES

7 PERKINS ROAD  

CLIENT	MR & MRS SEYLER
PROJECT TITLE	PROPOSED PLANS & ELEVATIONS
SCALE	VARIES A2
DRAWN BY	SGW
SCALE	VARIES A2
JOB NUMBER	2303201
DRAWING NUMBER	PLANS
REVISION	

