


Suitability Code:
S0
WIP

Apartment Key:

- Bike Store
- Bin Store
- Circulation space
- Comms
- Lift 01
- Lift 02
- LV Switch
- Plant Room / Maintenance Workshop
- Post
- Residential Entrance & Amenity
- Stair 01
- Stair 02

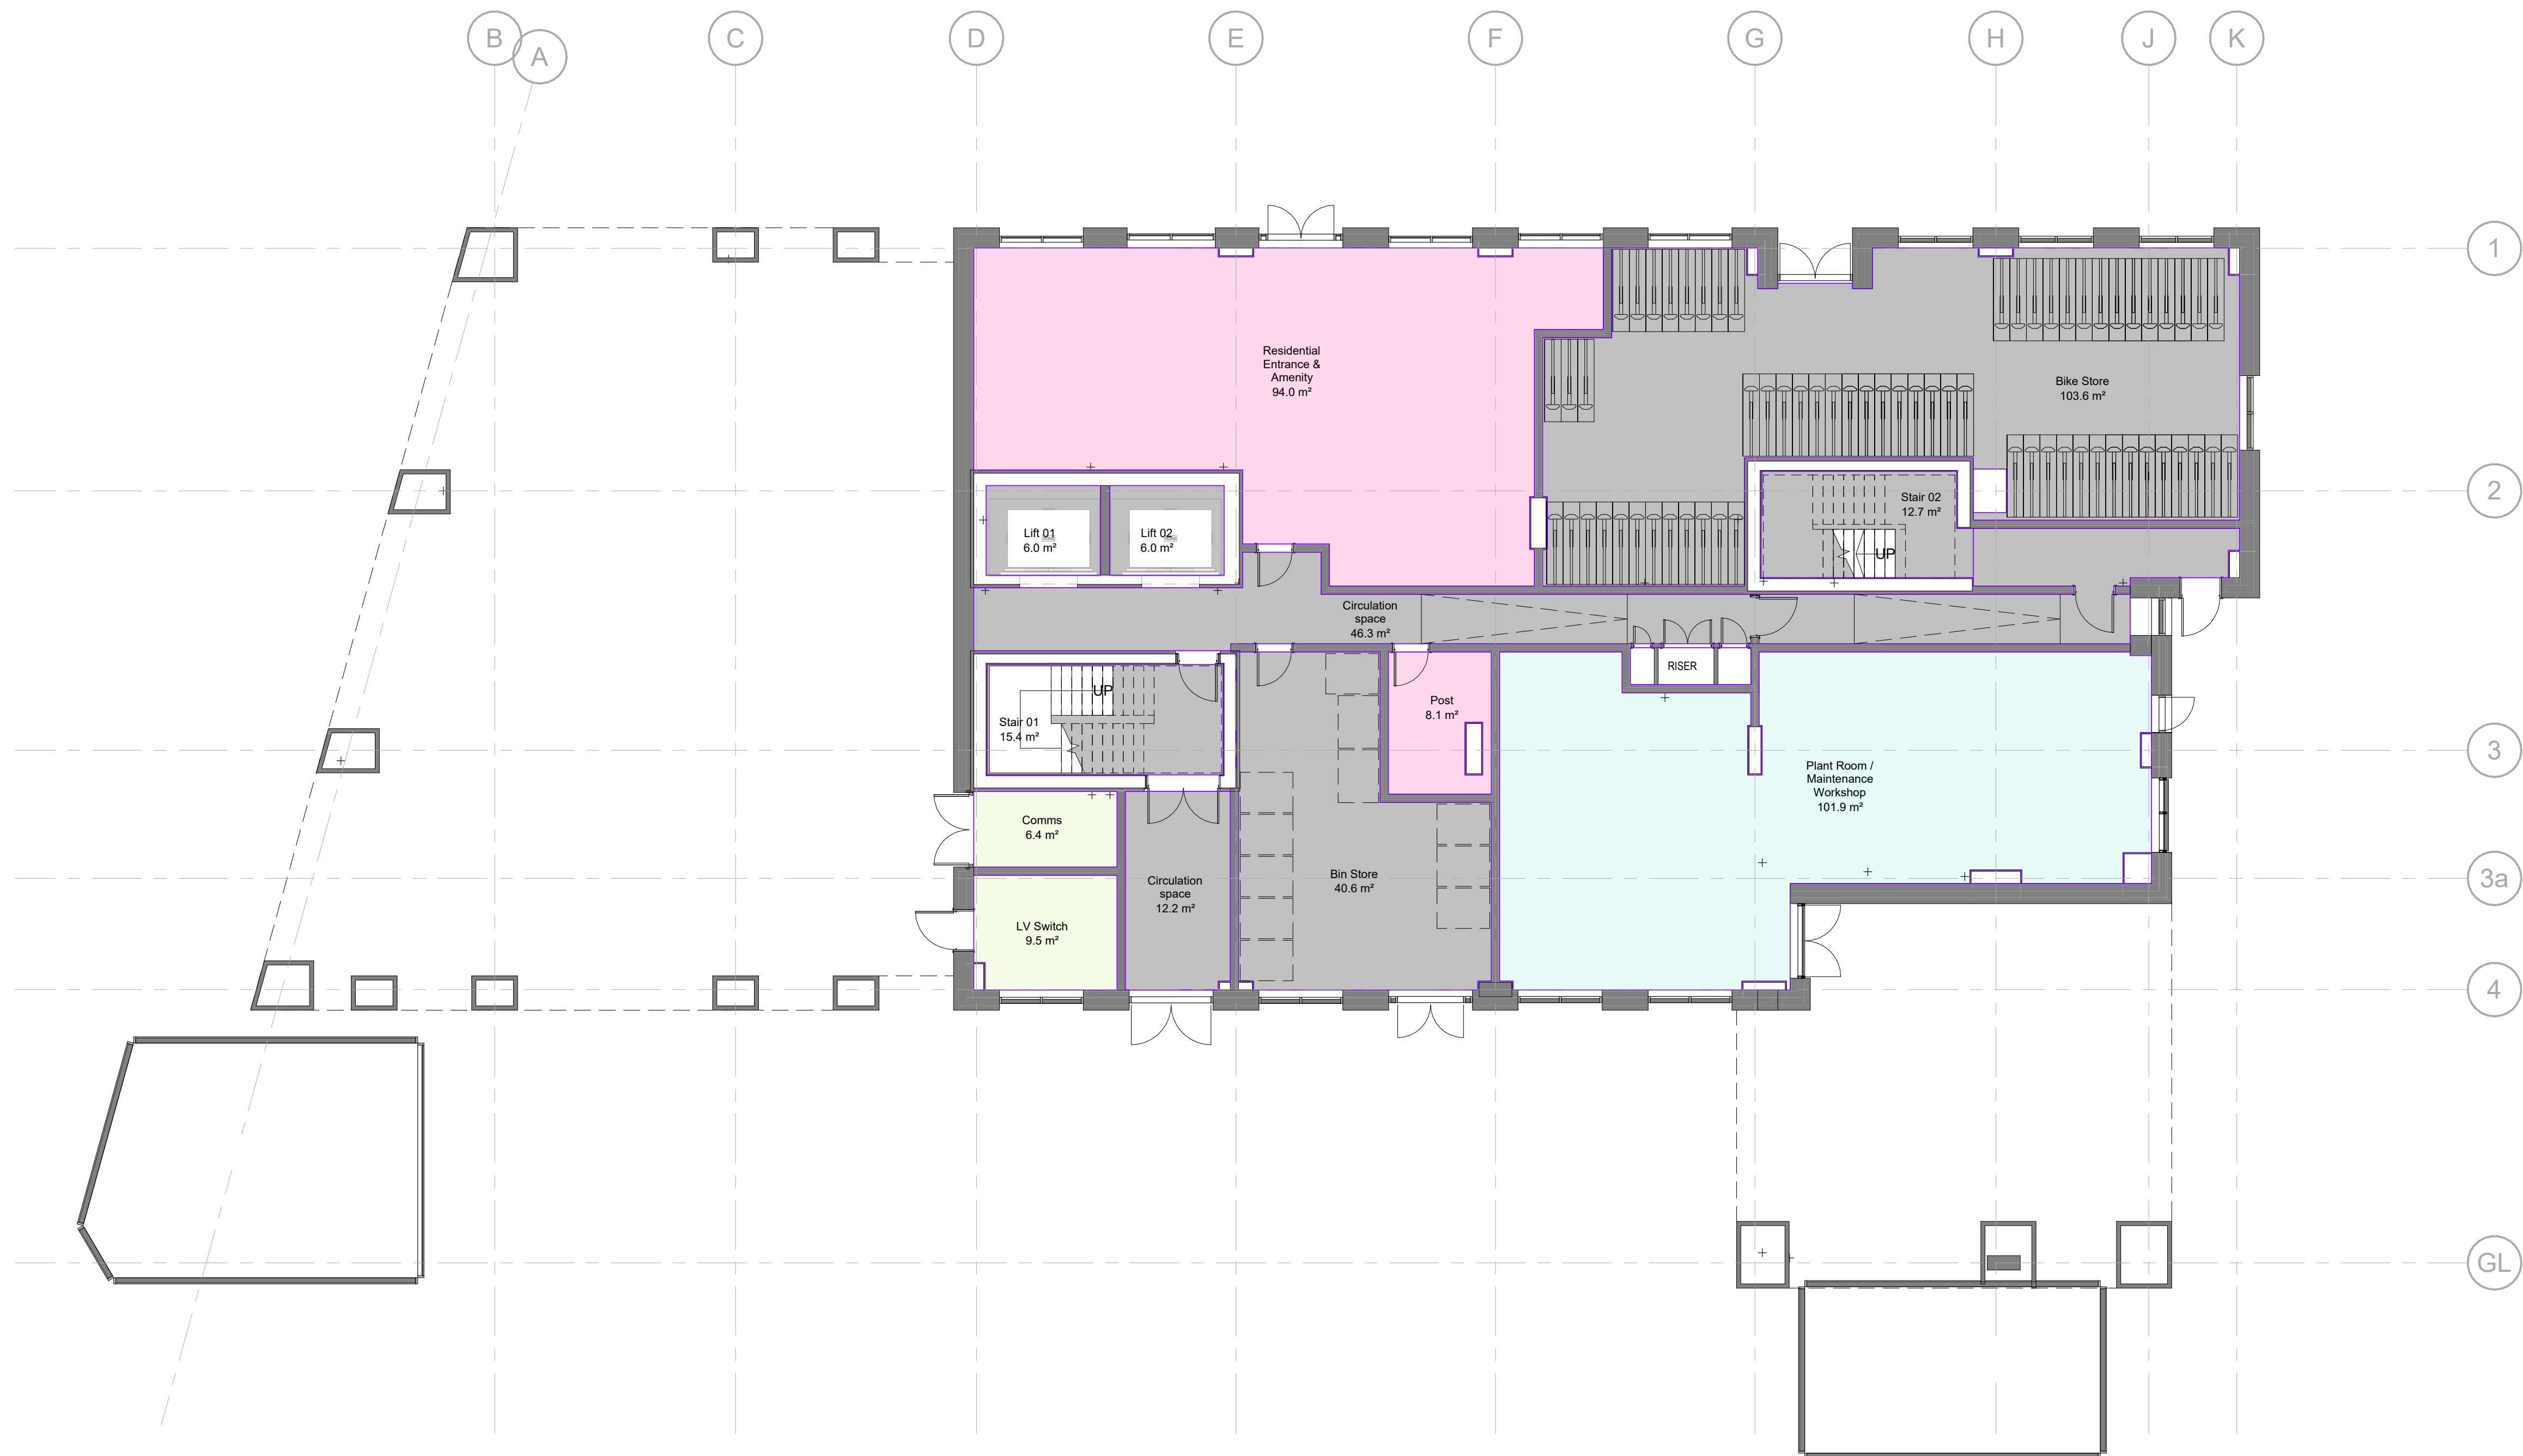

REV	COMMENT	DATE	DR	CH
THIS DESIGN IS COPYRIGHT ©				



5 NORTH HILL ROAD, LEEDS, HEADINGLEY, LS6 2EN
T: 0113 275 4000
info@brewsterbye.co.uk www.brewsterbye.co.uk



JOB TITLE
UNITED LIVING GROUP -
SAXTON HOUSE
Saxton Lane, Leeds

Proposed GA - Level 0

Drawn:	LG	Scale:	1 : 100@A1
Date:	08/06/21	Checked:	MS
DWG NO:	48514 - BBA - 03 - X00 - DR - A - 0301		
REV:			