




3D HALO ILLUMINATED BLACK LETTERS (RAL 9005) ON A WHITE (RAL 9003) FLEX FACE SIGN.

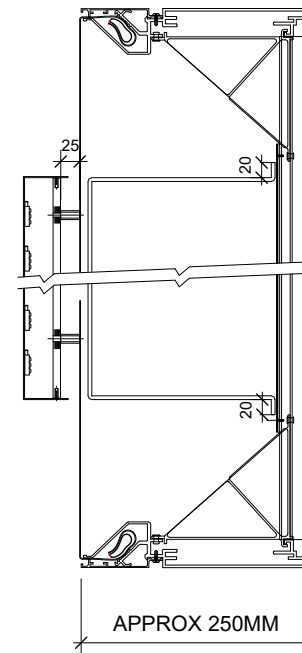

**SIGN - FLEX FACE ILLUMINATED BOX SIGNAGE
BACKLIT ILLUMINATED BOX FASCIA SIGN WITH 'M&S FOOD'
LETTERING AS SHOWN ON ELEVATION)**

'M&S FOOD' SIGNAGE ON BACKLIT FLEXFACE SKIN AS PER SIGNAGE MANUFACTURER'S DETAILS.

BACK-LIT BOX ILLUMINATION TO BE SPREAD EVENLY WITHIN THE LIGHTBOX (BY MEANS OF WHITE LED'S) TO PROVIDE EVEN SPREAD OF LIGHT ACROSS THE SURFACE OF THE SIGN, NO SHADOWING TO OCCUR FROM THE LETTERING FIXINGS.

ECONOFLEX ALUMINIUM BOX PROFILE SIGNCASE WITH 16 GAUGE BACKING SHEETS POWDER COATED TO BLACK SATIN, REF: RAL 9005.

EXTERNAL PRINTED WHITE FLEXFACE SKIN TO PROVIDE MAXIMUM BRIGHT WHITE ILLUMINATION VIA AGILIGHT WHITE 5000k LED'S. THE SIGNAGE SKIN IS TO BE COMPLETELY OPAQUE. 2mm BLACK SATIN RAL 9005 FOLDED ALUMINIUM CAPPING ALL ROUND FASCIA. WIDTH OF THE CAPPING FACE TO MATCH STEM THICKNESS OF SMALLEST LETTER IN SIGN.

BUILT UP 3D LETTERING IN 3mm FOLDED ALUMINIUM WET SPRAYED TO RAL 9005 JET BLACK 100% GLOSS, WITH BACKTRAY. STACKED 3D LETTERING, "M&S" DEPTH TO MATCH THE WIDTH OF THE STEM 'M', "-FOOD-" DEPTH TO MATCH WIDTH OF THE STEM 'F'. ALL 3D LETTERING OFFSET FROM SIGNAGE FASCIA BY APPROX. 25mm. A SECTION THROUGH THE LETTERS SHOULD BE SQUARE.

SIGNAGE DEPTH TO BE APPROX. 225mm DEEP INCLUDING CAPPING AND SIGNAGE FIXED BACK TO BUILDING/CANOPY FRAMING USING DISCREETLY PLACED CONTEMPORARY BRACKETS AND FIXINGS TO STRUCTURAL ENGINEER APPROVAL.

NOTE: ILLUMINATION LEVEL OF FASCIA TO BE 800 CANDELAS/SQ M.

GENERAL

EACH SIGNAGE MANUFACTURER MUST COMPLETE THEIR OWN SET OF PROJECT SPECIFIC DESIGN DRAWINGS FOR APPROVAL BY THE M&S DESIGN TEAM. THE DETAILS OF MATERIAL FINISH AND QUALITY EXPECTED ARE CLEARLY INDICATED. THESE MUST BE ADHERED TO WITHOUT DEVIATION. IT WILL BE ASSUMED BY M&S THAT ALL MANUFACTURERS ARE AWARE OF THIS SPECIFICATION AND THAT IT IS BEING FOLLOWED EXACTLY. NO DEVIATIONS WILL BE ACCEPTED UNLESS AGREED IN ADVANCE BY THE M&S DESIGN TEAM.



NOTE
This drawing is the copyright of G1 Architects and the contents shall not be reproduced or used for any other purpose without their written permission. Do not use scaled dimensions from this drawing. All dimensions are to be verified and checked on site by the main contractor before the commencement of any work whatsoever, either on his behalf or for subcontractors or suppliers. Shop drawings to be presented to the architect for approval prior to fabrication. All discrepancies are to be reported to the architect immediately. Drawing to be read in conjunction with all other architects, engineers and specialists drawings + specifications
if in doubt ASK

Revision Notes:		
No	Description	Date

G1 Architects
G1 Architects
3rd Floor West
211 Dumbarton Road
Glasgow G11 6AA

t 0141 334 4881
info@g1architects.com
www.g1architects.com

Drawing Status PLANNING	Drawing Title Signage Detail										
Project M&S Foodhall Main Street Largs KA30 8JJ	<table border="1"> <thead> <tr> <th>Scale</th> <th>Size</th> <th>Drawn</th> <th>Checked</th> <th>Date</th> </tr> </thead> <tbody> <tr> <td>As indicated</td> <td>A3</td> <td>AW</td> <td>RM</td> <td>10/31/22</td> </tr> </tbody> </table> <p>Drawing No UPRN Originator:Zone Level Type Role Number Suitability Revision 719-G1-XX-XX-DR-A-DT110</p>	Scale	Size	Drawn	Checked	Date	As indicated	A3	AW	RM	10/31/22
Scale	Size	Drawn	Checked	Date							
As indicated	A3	AW	RM	10/31/22							