

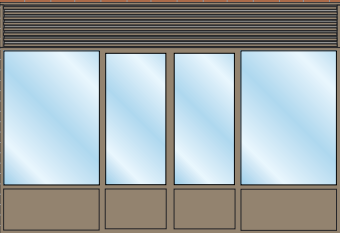


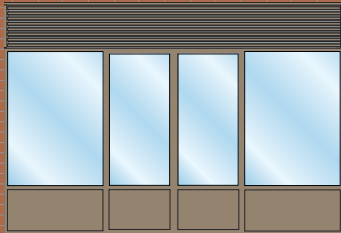

New built-up letters in Stainless steel installed on panel, non-illuminated.

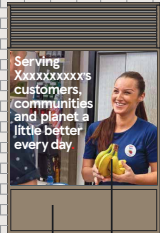


Tesco Demise

All window frames and doors to be painted like for like.

New vinyls to be applied internally up to full height to the glazing. Avery 800-01 off white Chiffon Vinyl to be applied on reverse.


New plain frosting to be applied internally up to 1300mm high to the glazing with vandal proof protection.

Double sided "No Smoking" and "Sunflower Lanyard" vinyl to be applied on the glazings. Size:148 X 210mm

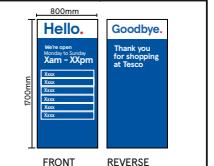

Store Directory, glazing vinyl to be applied internally.
Blue Ref : TRU 35-A7
Note: Store open hours and offers to be confirmed.

PROPOSED FRONT ELEVATION

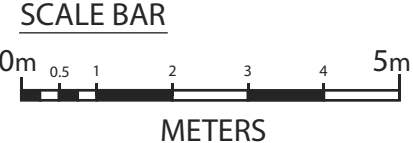

TESCO BENGALURU	
STORE TYPE	Express
STORE NAME	Sevenoaks
CONTENT	External Elevation
DATE	SCALE
17.03.23	1:100@A3
DRAWING No.	02_XXXX_02
DRAWN BY	Meghana
REVISION	Externals