


PROPOSED LEFT SIDE ELEVATION

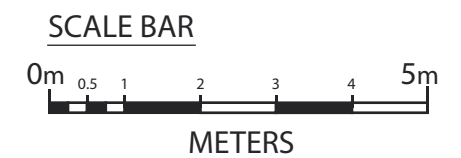

TESCO BENGALURU	
STORE TYPE Express	
STORE NAME Sevenoaks	
CONTENT External Elevation	
DATE 17.03.23	SCALE 1:100@A3
DRAWING NO. 02_XXXX_02	
DRAWN BY Meghana	
REVISION Externals	