
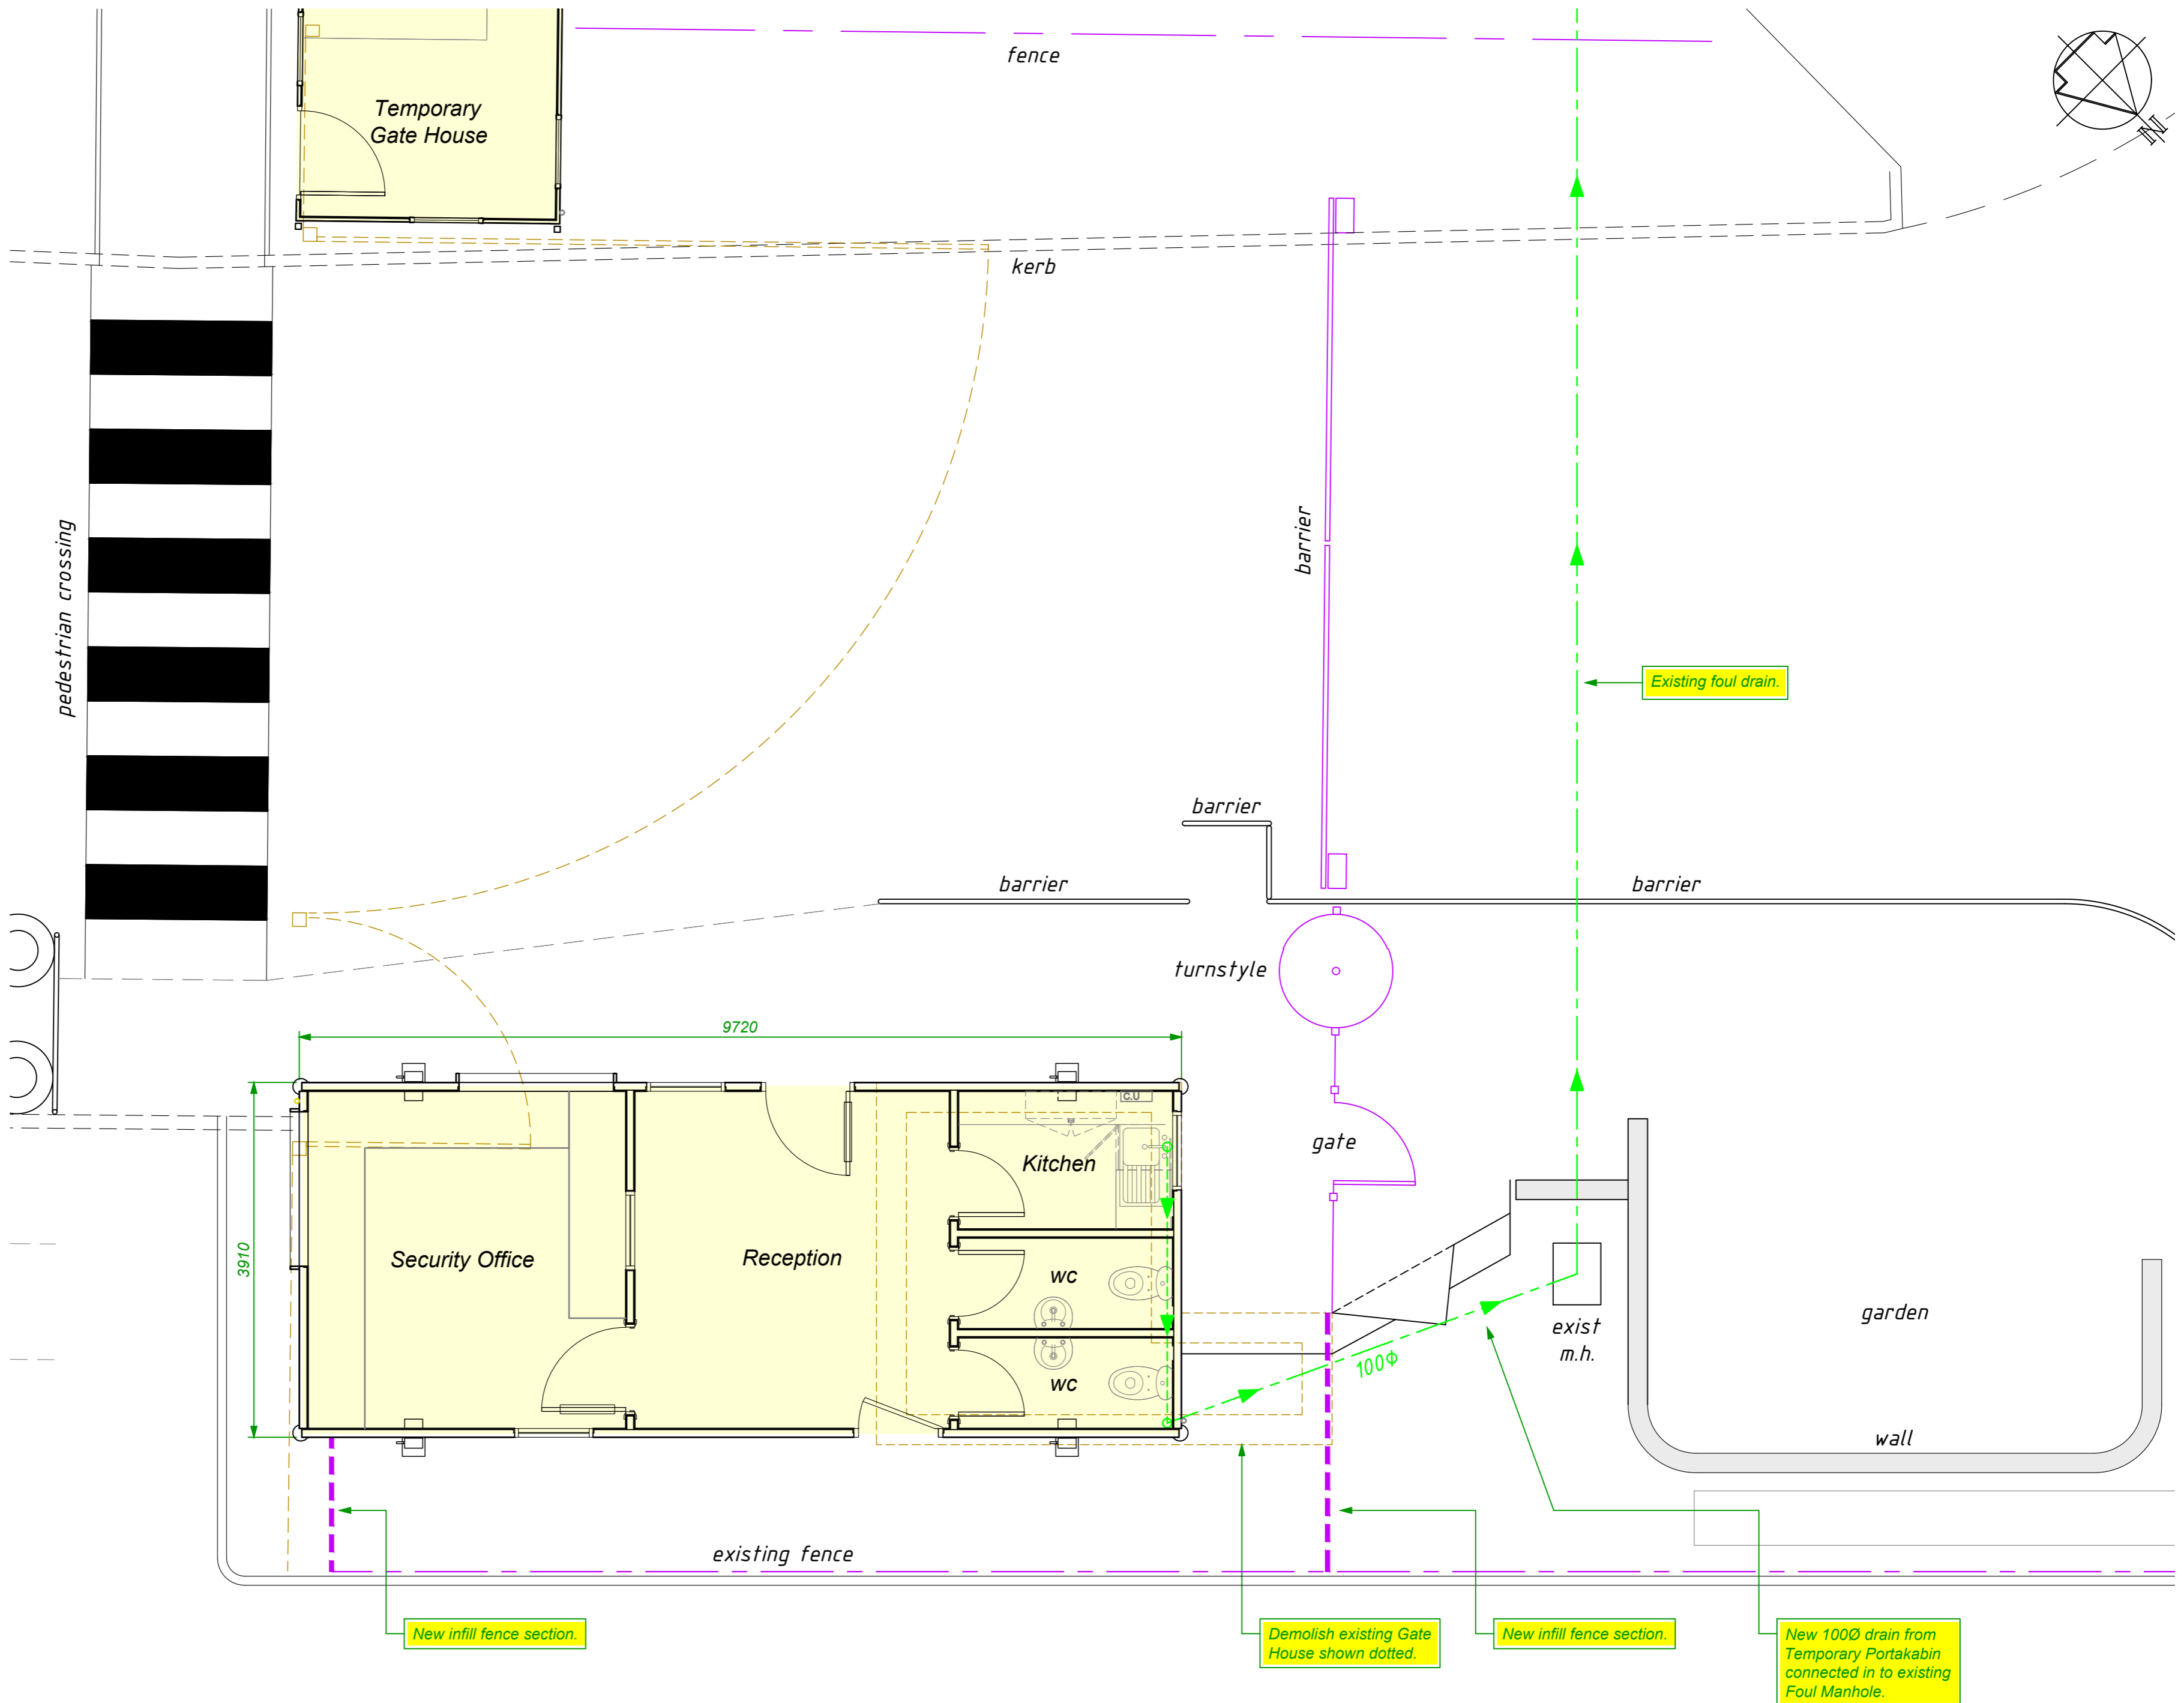


Key

- Foul Drainage
- Site Internal Fencing
- Proposed Construction
- Demolished / Removed Construction

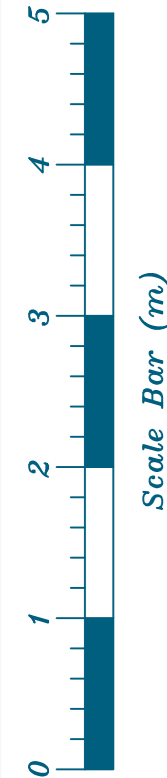

A	New Gate House plan layout amended.	28.11.23
Rev	Description	Date

PLAN- scale 1:50