
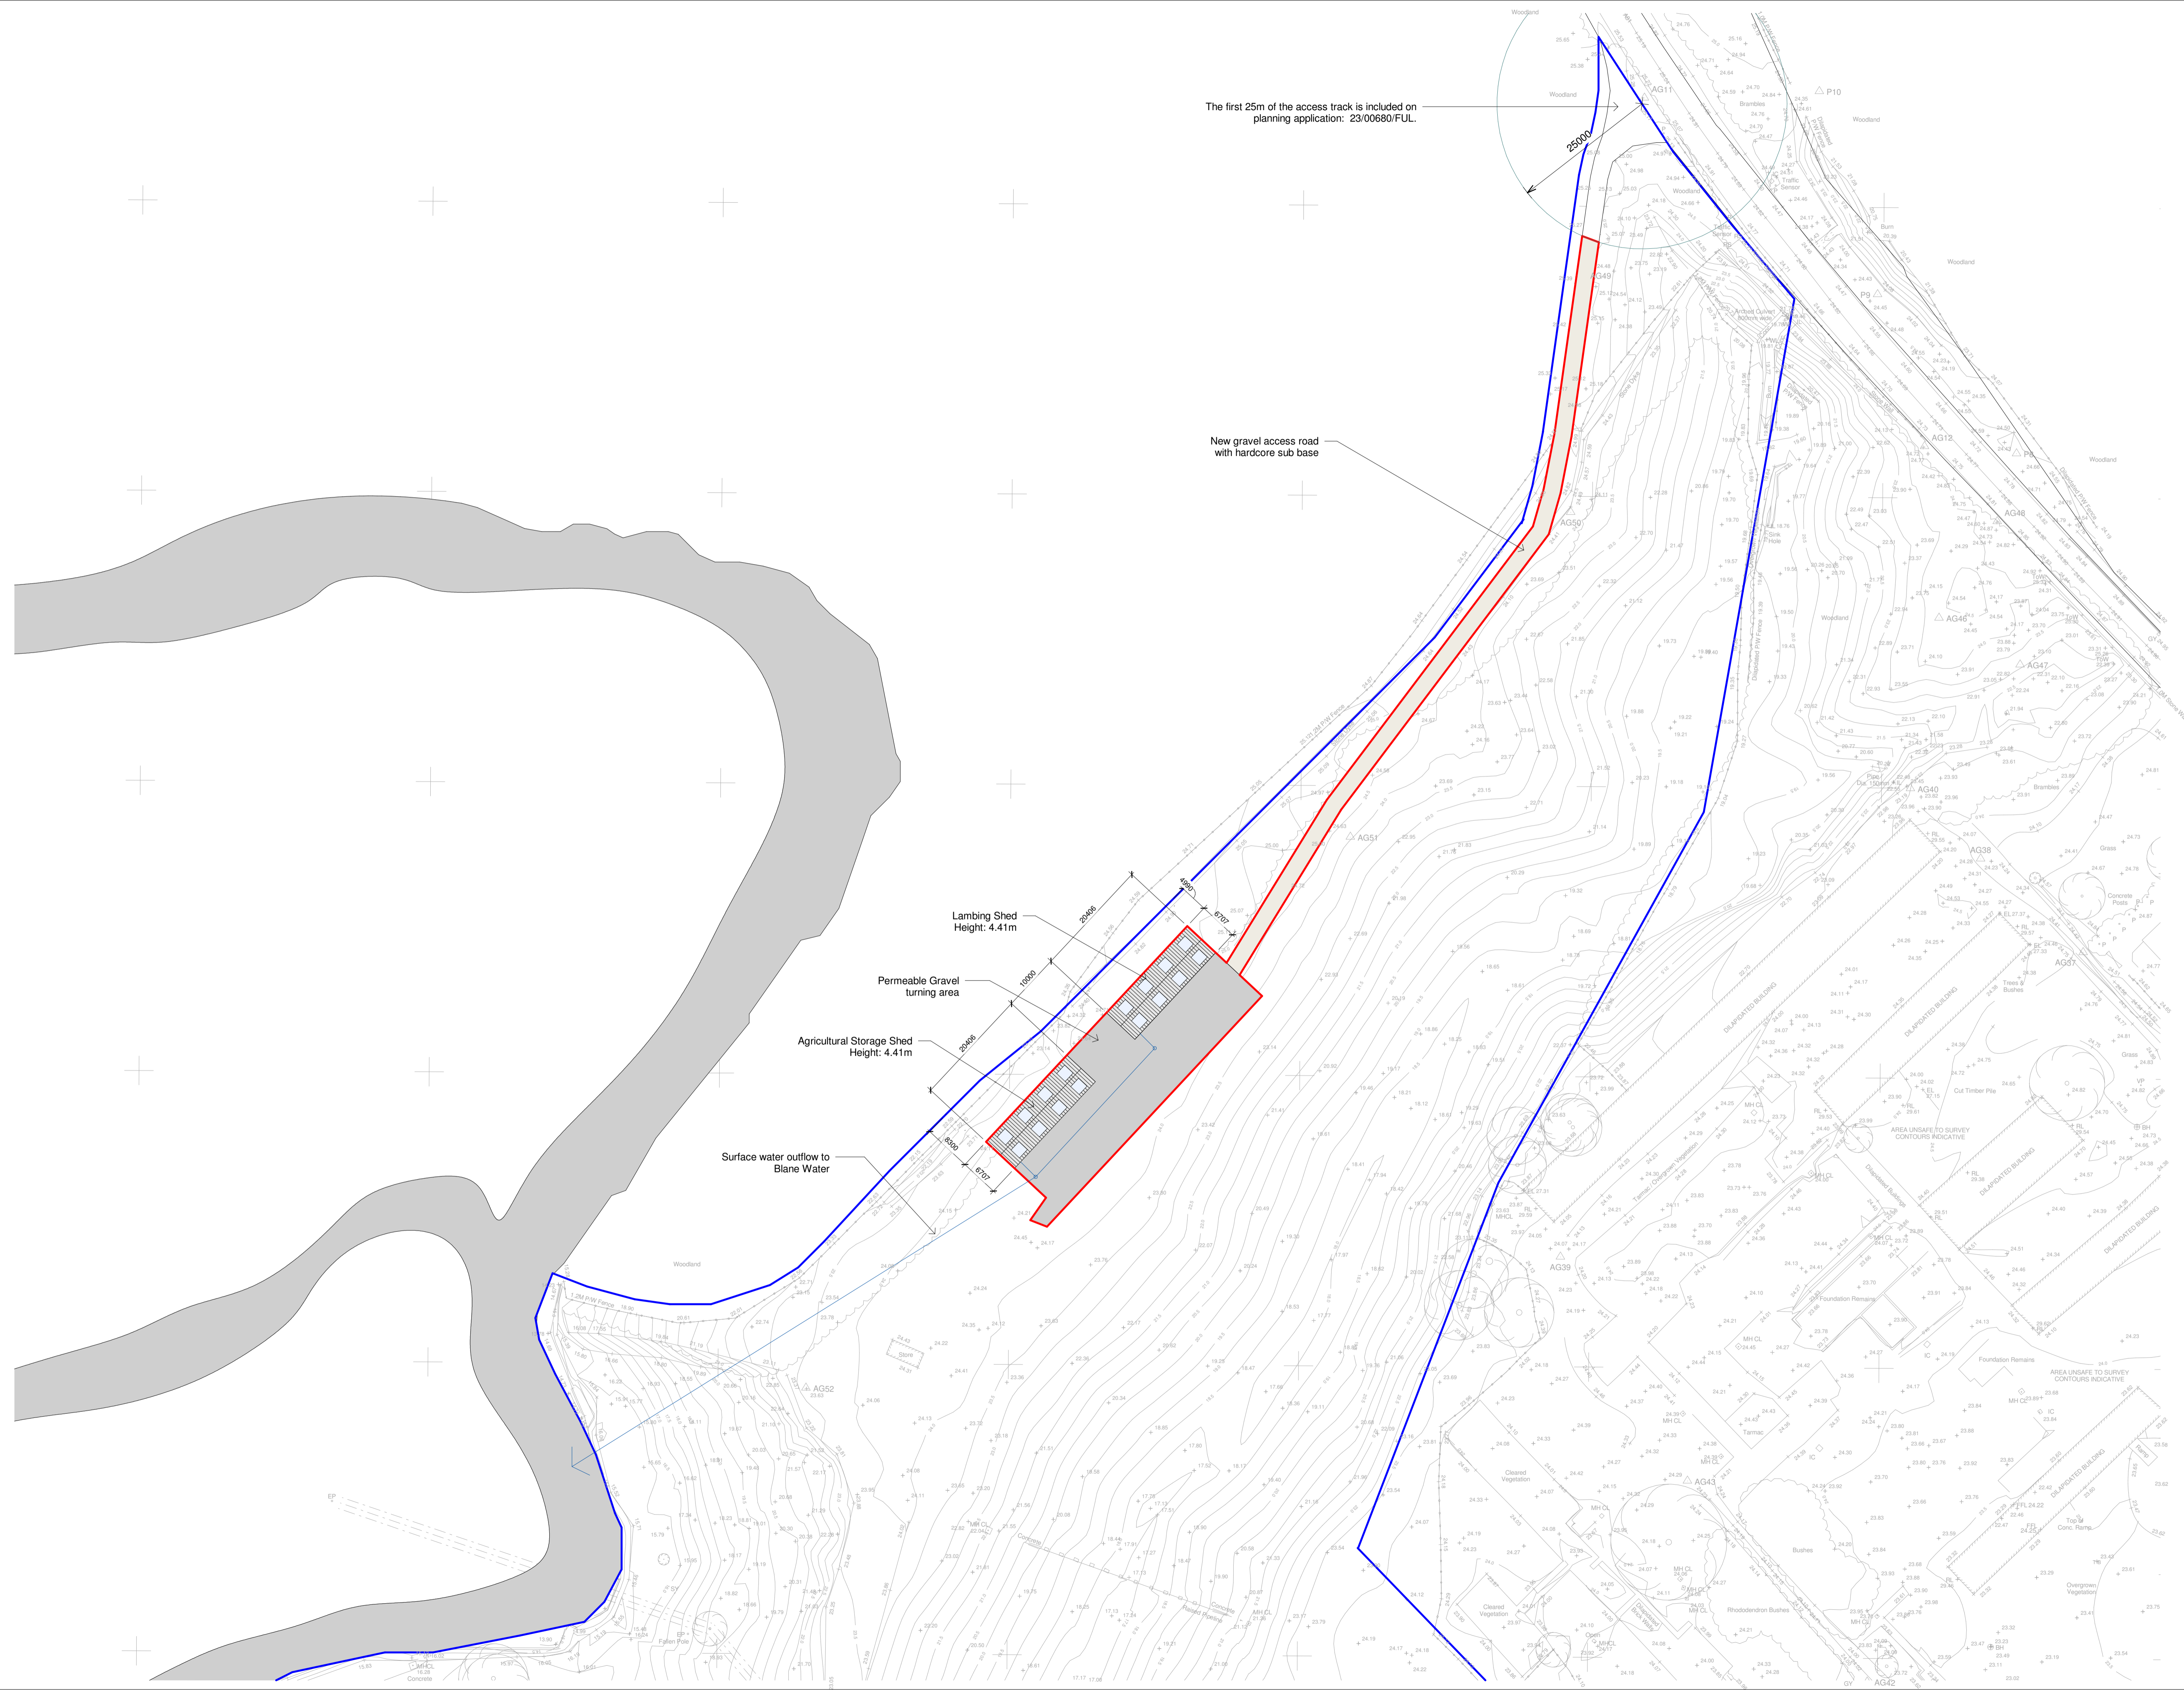


NOTES
 Copyright: Nicholas Lindsay Architects Ltd.
 Do not scale for construction purposes (use figured dimensions only). Accuracy of this drawing in print form cannot be guaranteed.

Nicholas Lindsay Architects accepts responsibility for this document only to the commissioning party and not to any other and only for the purpose it was issued.
 Nicholas Lindsay Architects does not accept liability for accuracy or veracity of survey information provided by others and used in the preparation of this drawing. All dimensions must be checked and verified on site.

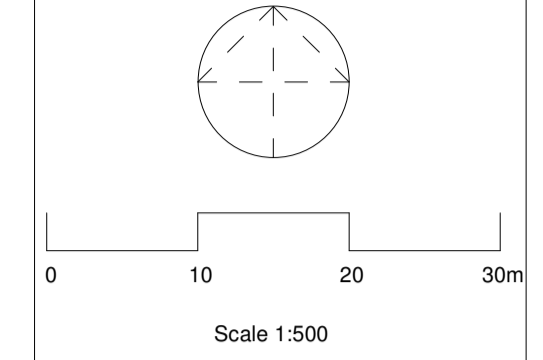

The first 25m of the access track is included on planning application: 23/00680/FUL.

New gravel access road with hardcore sub base

Lambing Shed
Height: 4.41m

Permeable Gravel
turning area

Agricultural Storage Shed
Height: 4.41m

Surface water outflow to
Blane Water

A	Access road updated	2023.11.28
No.	Description	Date



Nicholas Lindsay Architects Ltd.
 Suite 115, Castle House, 1 Blane Street,
 Strling, FK9 1AL,
 e: studio@nicholaslindsay.co.uk
 www.nicholaslindsay.co.uk

Project number	22-030A
Client	Blane Holdings
Date	November 2023
Project:	New Agricultural Sheds & Access Road Blane Holdings, Killeam, G63 9QG

Drawing
PROPOSED BLOCK PLAN

Scale @ A1 1:500

PL-03