



C-G12-02

12mm slim double glazed casement window head

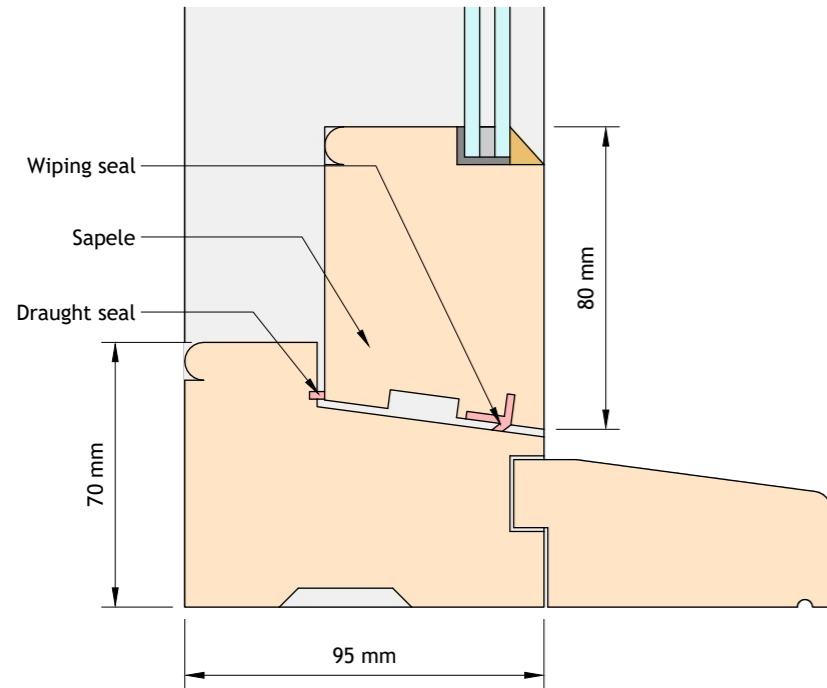

C-G12-01

12mm slim double glazed casement window cill

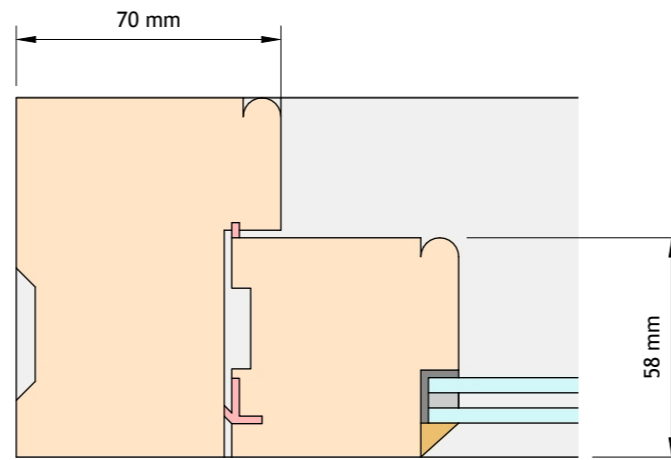

C-G12-03

12mm slim double glazed casement window head



1:2 SCALE BAR IN MILLIMETRES AT A3

2304.8120.P3 C-G12 Joinery Details

Stage 3 (P-Planning)

This document is an RIBA Stage 3 document. The information illustrated on this drawing is for planning information only. Theo Arch Tech accepts no liability for use of this drawing beyond that for which it was issued.

Drawing Number: 2304.8120

Drawing Name: C-G12 Joinery Details


Revision: P3

Issue Date: 07/09/2023

Client: Mr&Mrs Mortlock

Project: Alterations

Address: Nelsons, Moorbridge Lane, Harleston, IP14 3JH

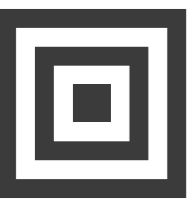

**THEO
ARCH
TECH**

Registered in England 13542097
Email: mail@theoarchtech.co.uk

Registered in England 13542097
Website: www.theoarchtech.co.uk

This drawing and any illustrated designs are Copyright © 2023 Theobald Architectural Technology Limited (Theo Arch Tech) Any unauthorised reproduction and use, in whole or in part, is a breach of UK Copyright Law and may be subject to legal action.