



All dimensions in millimeters unless otherwise stated
 Angular dimensions to be used as reference only.
 Linear dimensions to take precedence.



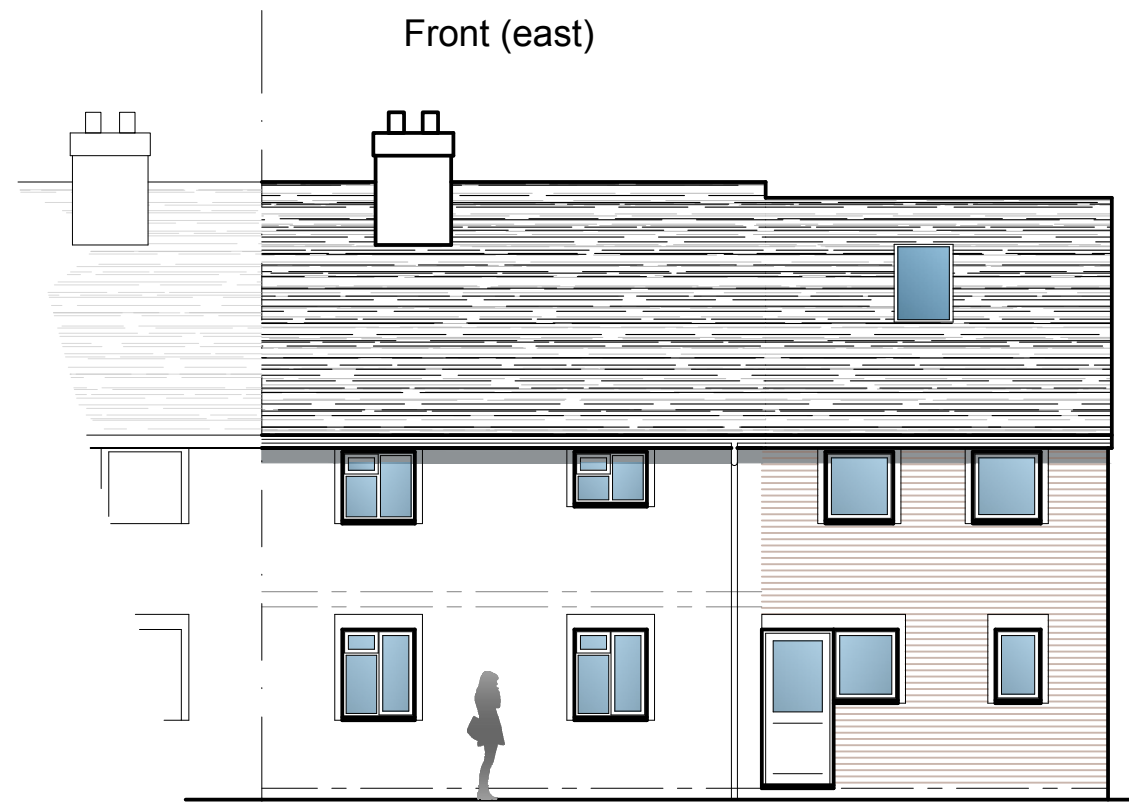


Front (east)




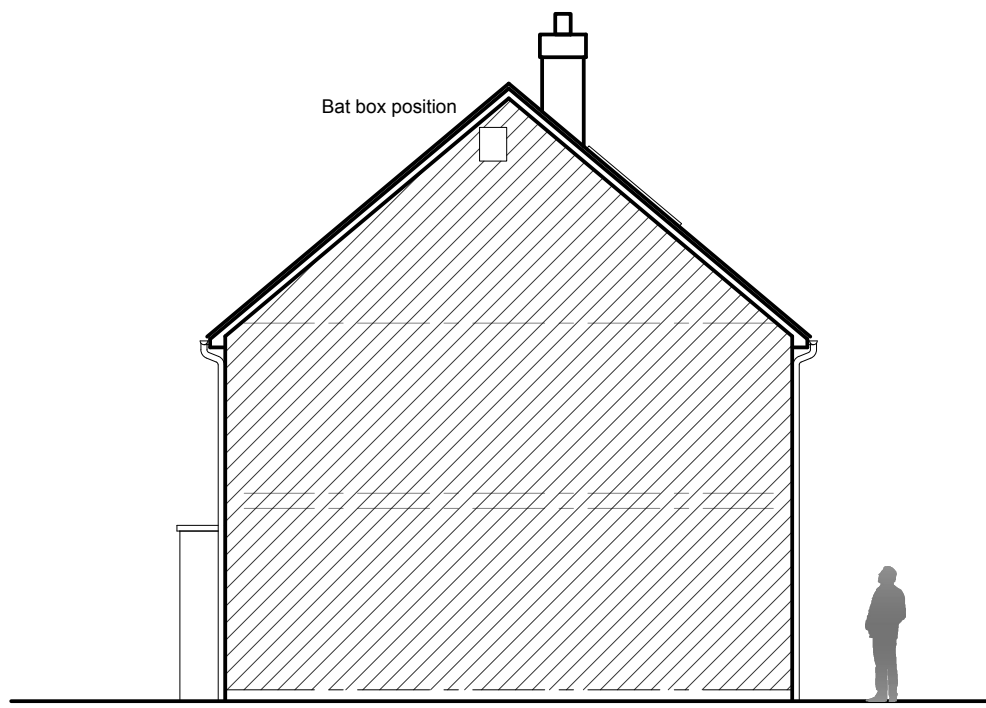Rear (west)

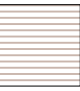

Side (north) Section through Party Wall

-  Proposed new cavity wall: Blockwork with render finish (off white) to match existing
-  Dark Brown plain interlocking rooftiles to match existing Roof
-  White upvc double glazed windows and doors with facing brickwork
Reveal & Architrave to match existing

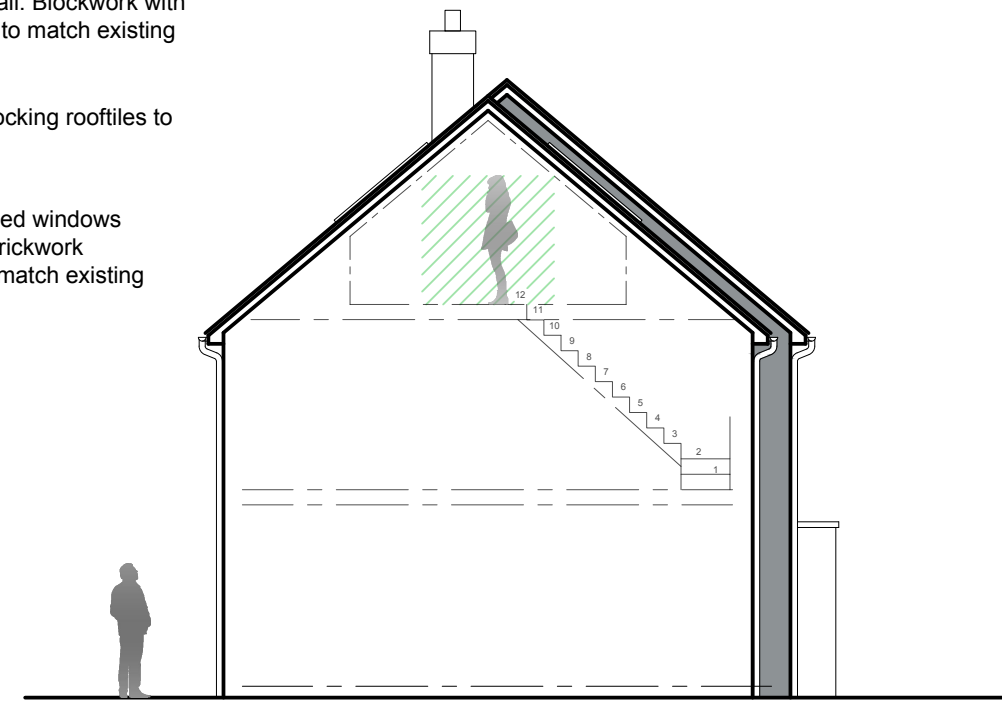

Side (south)

Proposed Elevations 1:100 (A3)

PSUK
 PENGUIN SERVICES UK LTD
07867 966558
 buildingplans@sky.com
 www.plan2build.co.uk

Client
 -
 Drawn By
 EB

Project
 23 FRONHIR
 KNIGHTON
 LD7 1HT
 Date
 OCT 2023

Title
 PROPOSED ELEVATIONS
 Drawing No.
1816-07A
 Scale
 A3 @ 1:100