

Client

Mrs Rachel Evans

Project

Proposed Extension and Roof Works

Address

Ivy House,  
Castle Caereinion  
SY21 9AL

Drawing Title

Proposed Floor Plans



Scale

1:100 @ A3

Drawing No.

EVS05.1.3.05

Revision


B 2023.11.06

Date


April 2023

Signature


JEE

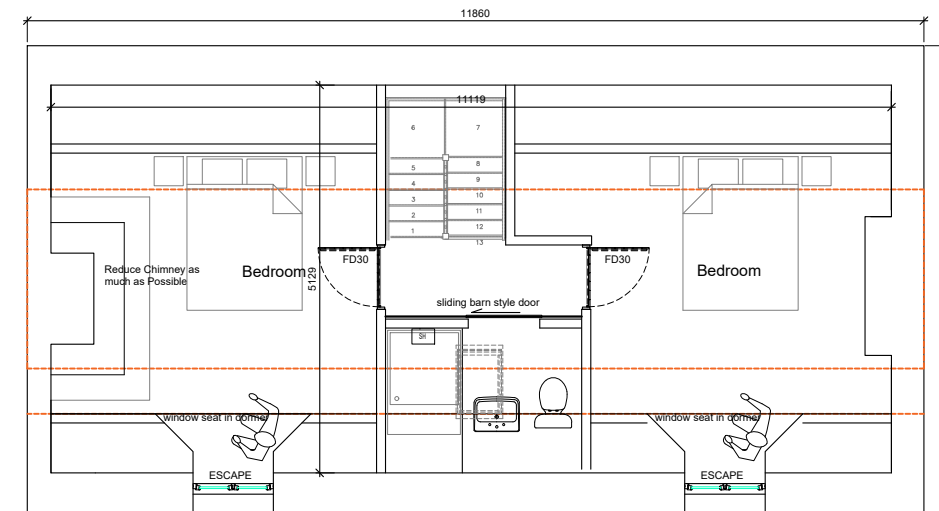

Proposed Attic Rooms

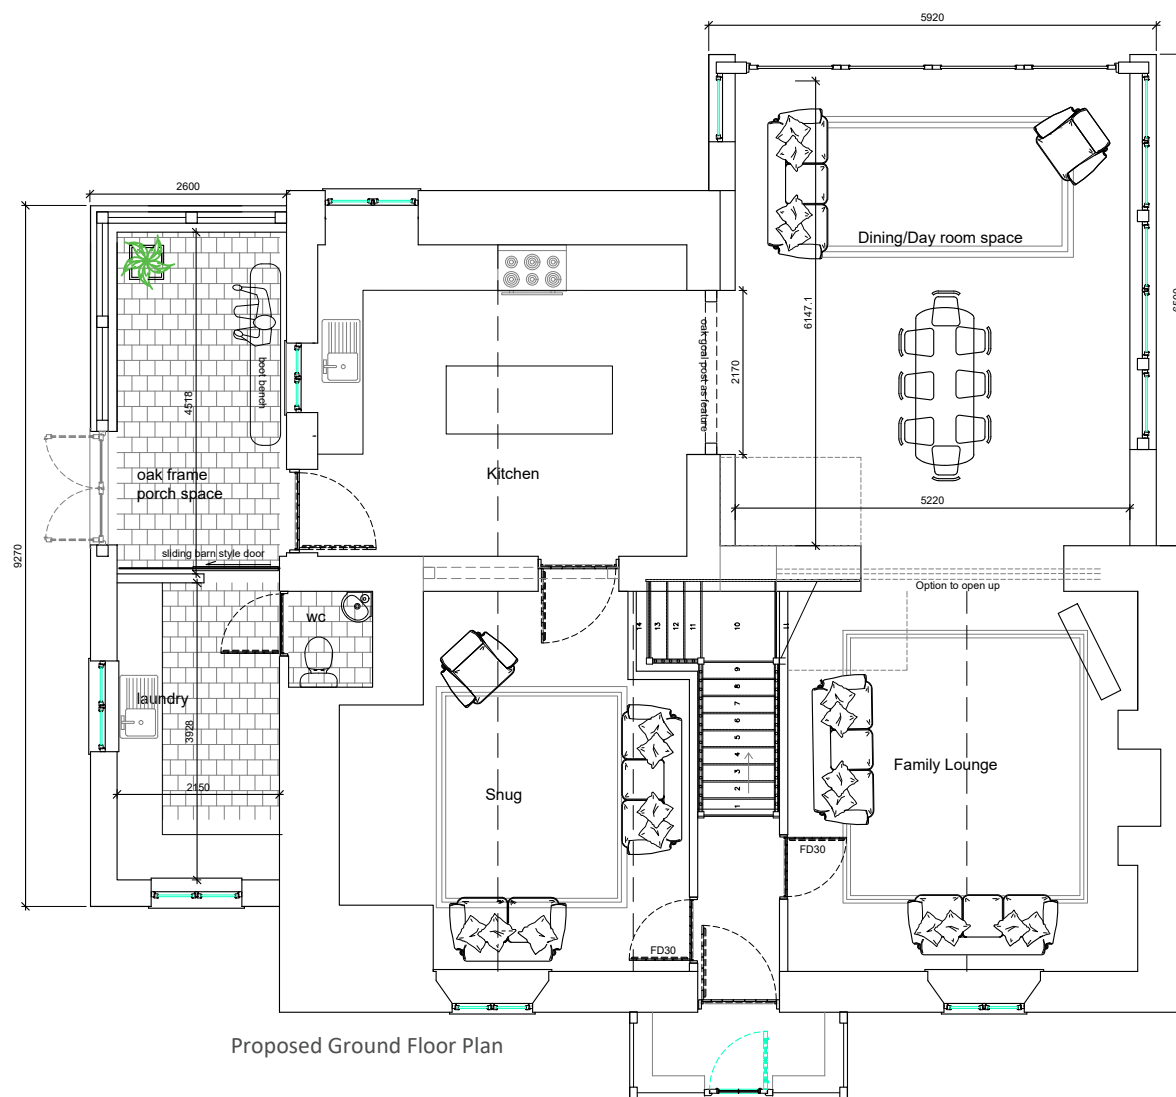

Proposed Ground Floor Plan

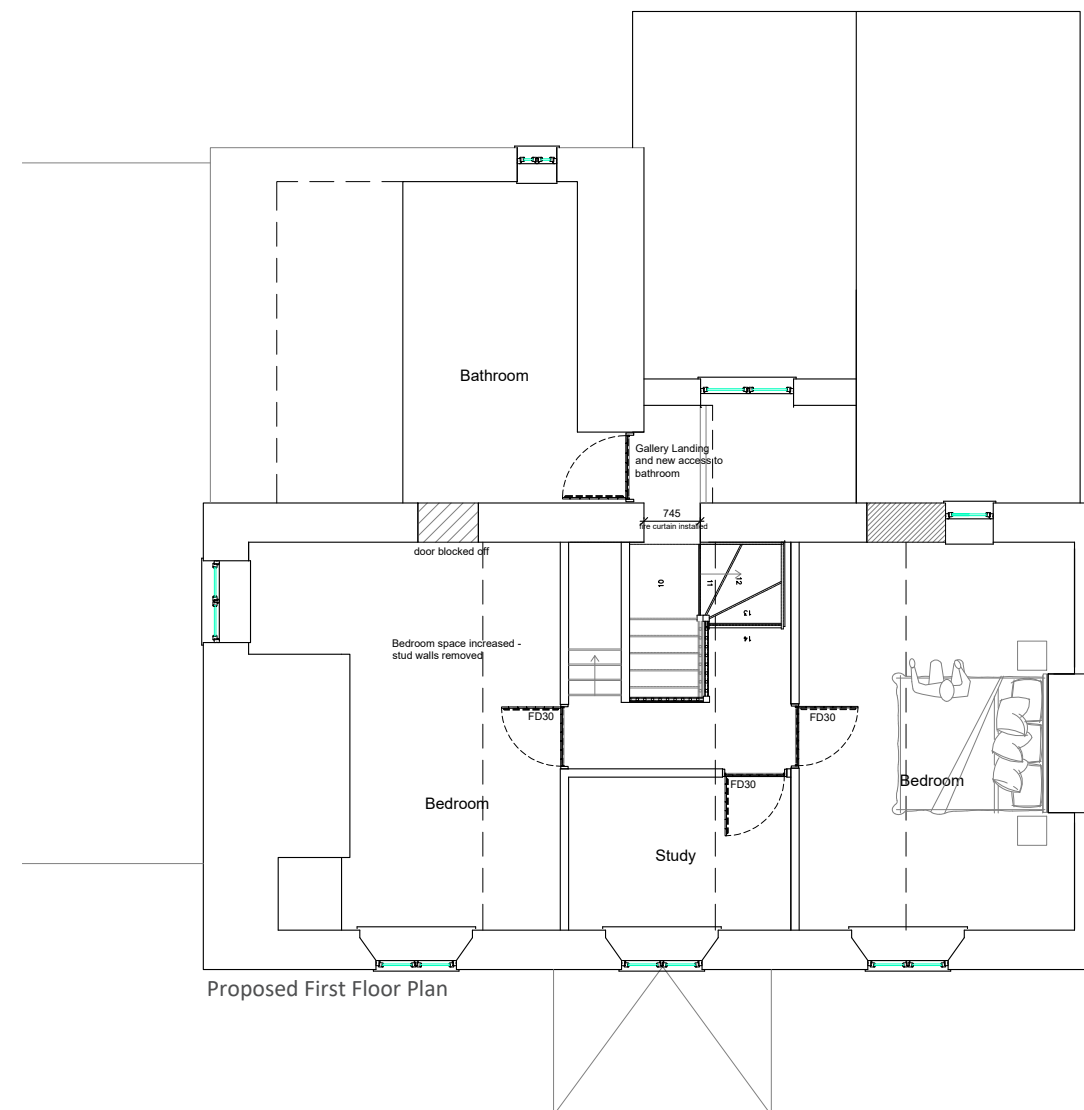

Proposed First Floor Plan