

Client

Mrs Rachel Evans

Project

Proposed Extension and Roof Works

Address

Ivy House,
Castle Caereinion
SY21 9AL

Drawing Title

Existing Floor Plans



Scale

1:100 @ A3

Drawing No.

EVS05.1.3.03


Revision

Date


April 2023

Signature


JEE

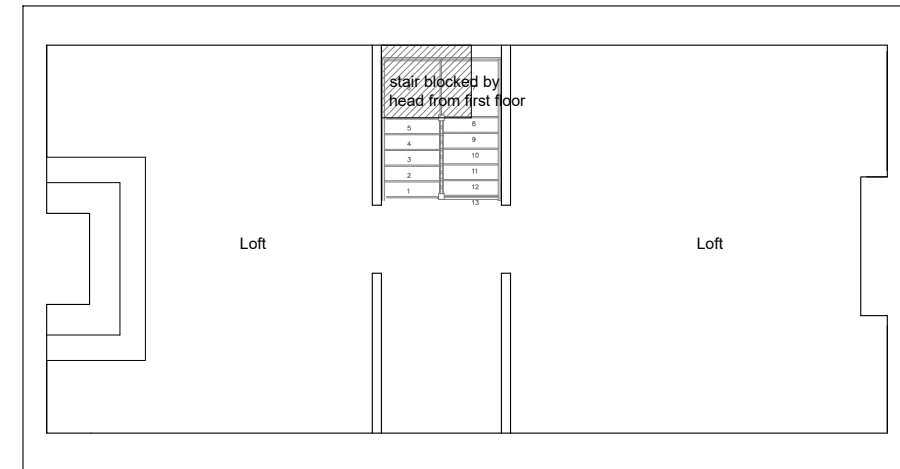

Existing Attic Rooms

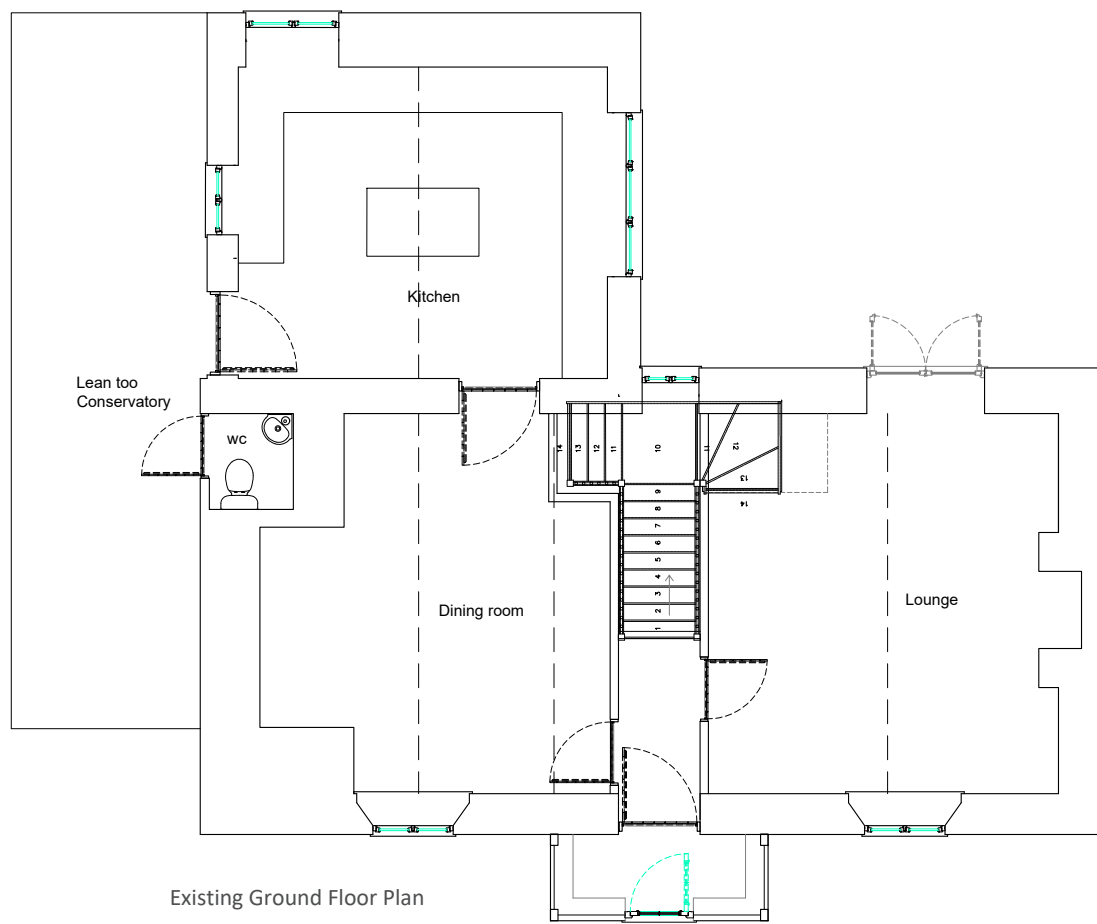

Existing Ground Floor Plan

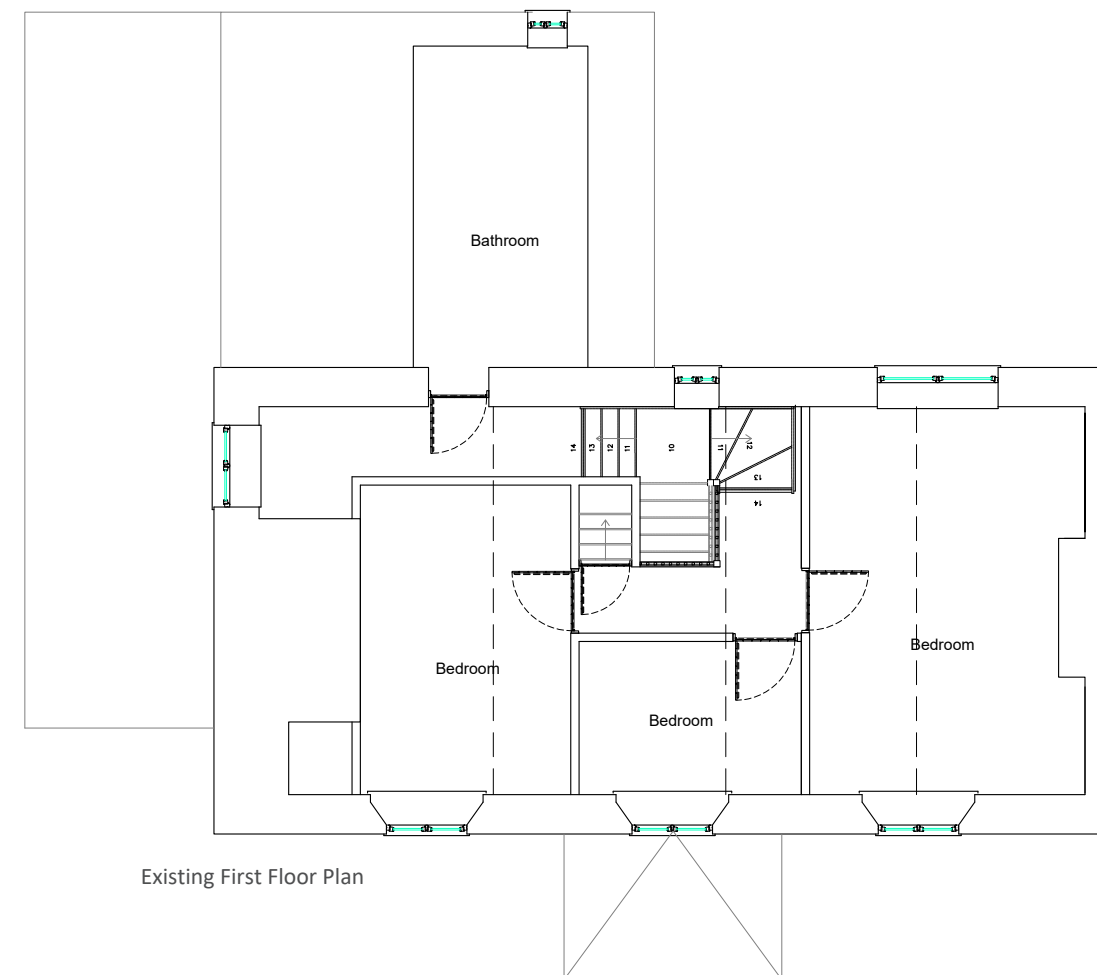

Existing First Floor Plan