

Client

Mrs Rachel Evans

Project

Proposed Extension and Roof Works

Address

Ivy House,
Castle Caereinion
SY21 9AL

Drawing Title

Proposed Elevations



Scale

1:100 @ A3

Drawing No.

EVS05.1.3.06

Revision


B 2023.11.06

Date

April 2023

Signature


JEE

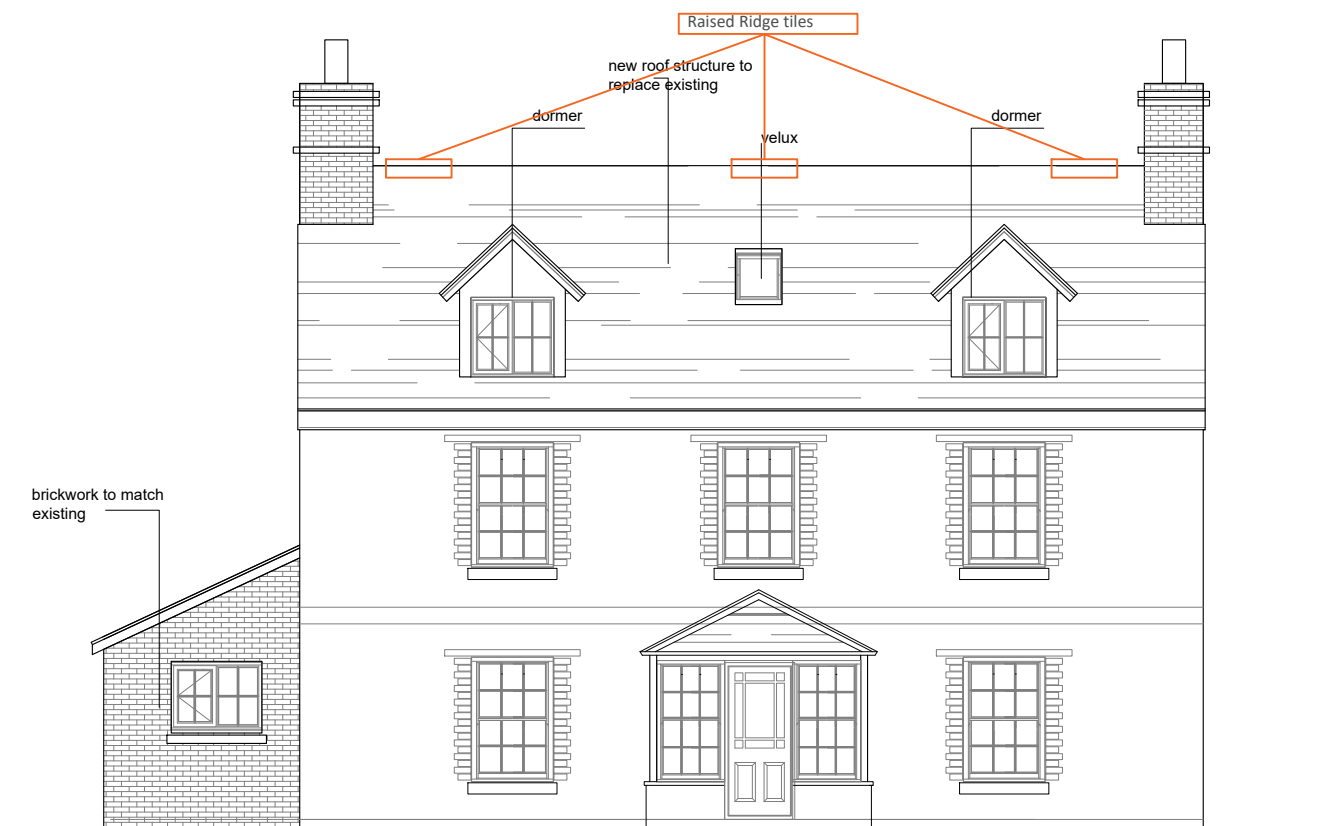

Proposed Front Elevation



Proposed Side Elevation

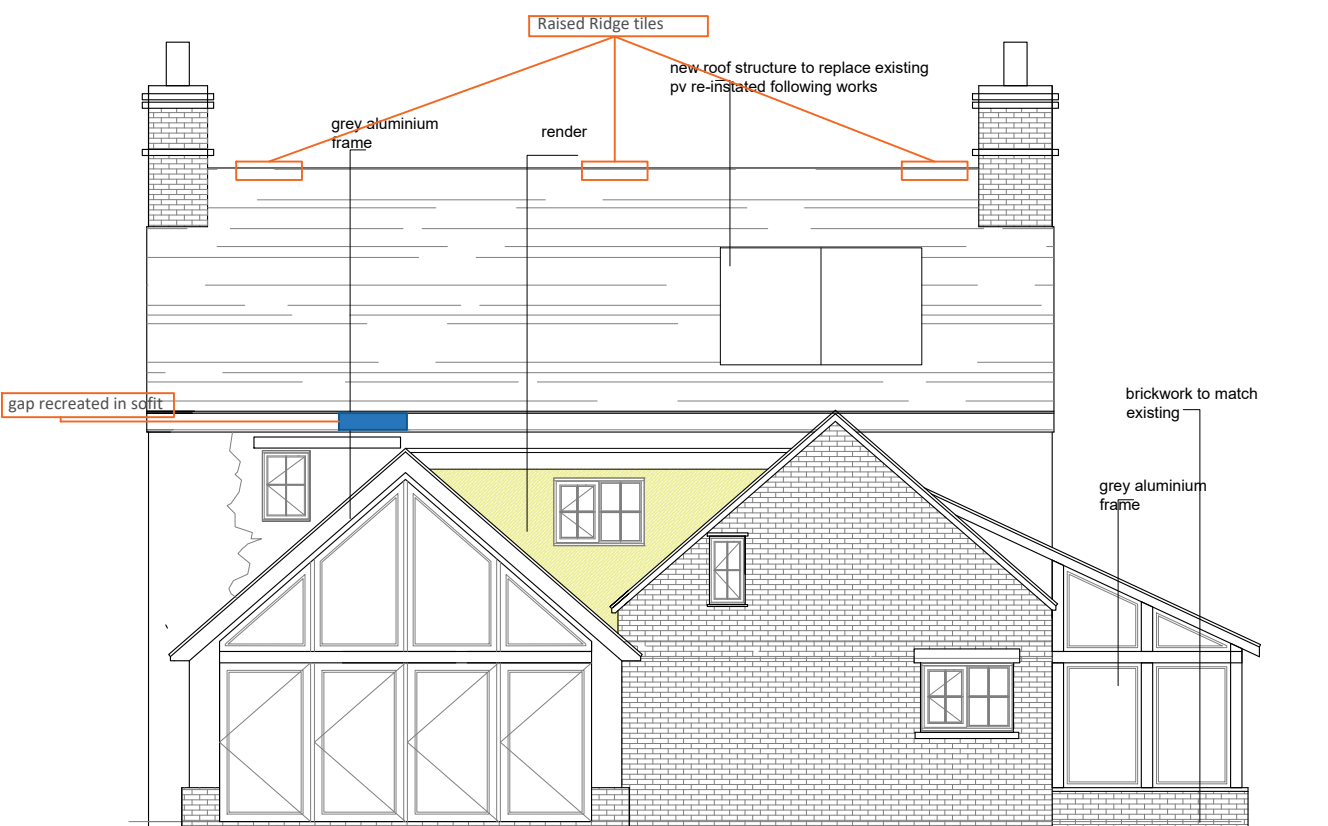

Proposed Rear Elevation



Proposed Side Elevation