

GENERAL NOTES

All dimensions in millimetres unless noted otherwise.

Do not scale from drawings for construction purposes.

All dimensions to be checked on site. All details and dimensions relating to the sub-contractors or suppliers work must be checked and agreed between the sub-contractors work supplier and the general contractor.

This drawing is to be read in conjunction with all other planning documentation.

Works to comply with current Codes of Practice, Eurocode, British standards and building regulation.


Planning Drawing - Not for construction



Proposed North Elevation (FLATS 3, 6 & 7 - 22)
1:100



Proposed East Elevation (FLATS 3, 6 & 7 - 22)
1:100

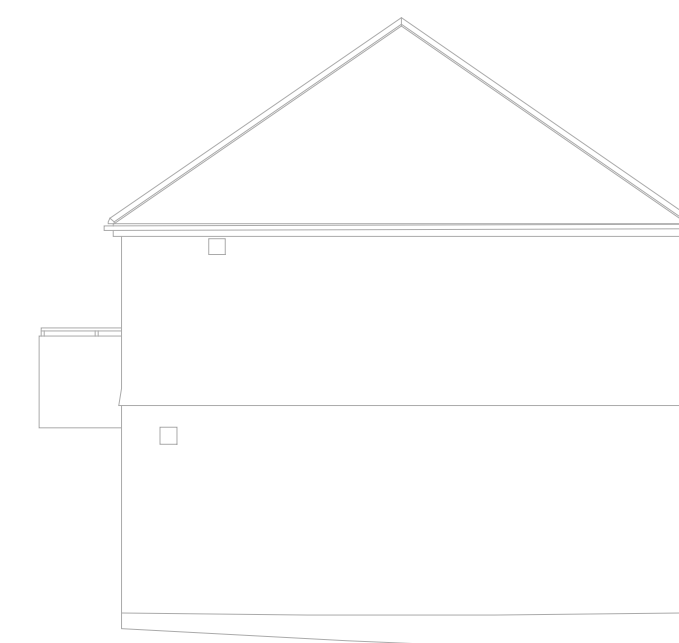

Proposed West Elevation (FLATS 3, 6 & 7 - 22)
1:100

All windows to be replaced with timber framed double glazed units matching existing style and colour.
All doors to be replaced with units of similar appearance having double glazed vision panels.



Proposed South Elevation (FLATS 3, 6 & 7 - 22)
1:100



PLANNING

Revision:	Date:	Author:	Description:
PR1	19.09.2023	JAT	PRELIMINARY ISSUE
PL1	28.09.2023	AJJ	PLANNING

Martin Perry Associates
Structural Engineering & Surveying

M Perry Associates Ltd
Parade House, The Parade
Liskeard, Cornwall PL14 6AH
Telephone: 01579 345777
mail@mperryassociates.com
www.mperryassociates.com

CORNWALL HOUSING FLATS AT CHARTER CLOSE, PENRYN PROPOSED ELEVATIONS (FLATS 3, 6 & 7 - 22)	Scale(s): As indicated @ A1	Project No: 23011	Drawn By: AJJ	Checked: JT	Revision: PL1
---	--------------------------------	----------------------	------------------	----------------	------------------