

GENERAL NOTES

All dimensions in millimetres unless noted otherwise.
 Do not scale from drawings for construction purposes.
 All dimensions to be checked on site. All details and dimensions relating to the sub-contractors or suppliers work must be checked and agreed between the sub-contractors or suppliers and the general contractor.
 This drawing is to be read in conjunction with all other planning documentation.
 Works to comply with current Codes of Practice, Eurocode, British standards and building regulation.
 Planning Drawing - Not for construction




Existing North Elevation (FLATS 3, 6 & 7 - 22)
 1:100



Existing East Elevation (FLATS 3, 6 & 7 - 22)
 1:100


All existing windows and door vision panels currently single glazed.

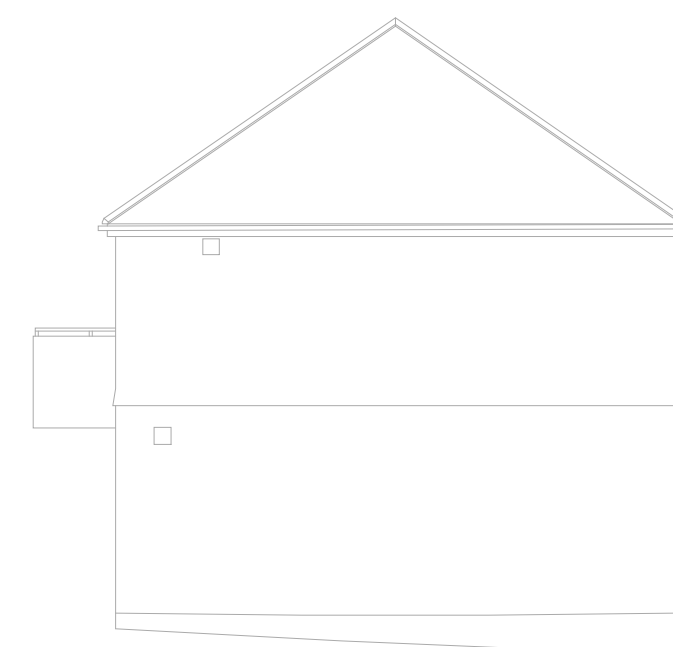

Existing West Elevation (FLATS 3, 6 & 7 - 22)
 1:100



Existing South Elevation (FLATS 3, 6 & 7 - 22)
 1:100

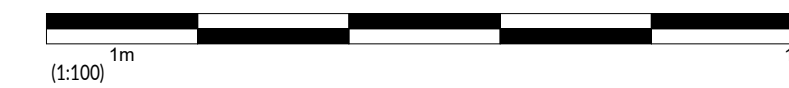

PLANNING	Revision: Date: Author: Description:		
	PR1 19.09.2023 JAT PRELIMINARY ISSUE		
	PL1 28.09.2023 AJJ PLANNING		
	M Perry Associates Ltd		
	Parade House, The Parade Liskeard, Cornwall PL14 6AH Telephone: 01579 345777 mail@mperysociates.com www.mperysociates.com		
CORNWALL HOUSING FLATS AT CHARTER CLOSE, PENRYN EXISTING ELEVATIONS (FLATS 3, 6 & 7 - 22)	Scale(s): As indicated @ A1	Drawn By: AJJ	Checked: JT
	Project No: 23011	Drawing No: 011	Revision: PL1