



Tree
Northern Red Oak
Spread - 16m (At Time of Survey)
Height - 12m (At Time of Survey)

- ABBREVIATIONS
- CBF CLOSE BOARDED FENCE
 - CL COVER LEVEL
 - G GULLY
 - GV GAS VALVE
 - IC INSPECTION CHAMBER
 - K KERB
 - LP LAMP POST
 - MH MANHOLE
 - TP TELEGRAPH POLE
 - WM WATER METER

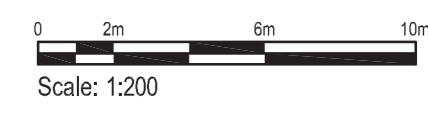

The For All
Healthy Living Centre
No.89

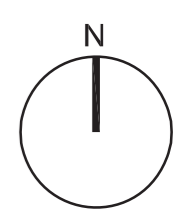

www.actiformgroup.co.uk
Queens Buildings, Lowlands Road Mirfield
West Yorkshire, WF14 6LX
01924 498557
Modular Buildings Designed For A Changing World

Actiform Project Name:		Actiform Project Number:	
2 Bay		6900	
Client Organisation:		Project Address:	
In Health		Coniston Crescent Weston Super Mare	
Drawing / Information Description:			
Existing Site Layout			
Unique ID:			
Project:	Contractor:	Functional:	Specialist:
6990	- ACT	- XX	- XX
Form:	Drawn:	Checked:	Number:
- DR	- A	-	0006
Status		Revision	
Code:	Purpose:	Code:	
S0	In development	P01.01	
This information is copyright of Actiform Limited. Drawing measurements should be obtained by scaling. Verify all dimensions prior to construction or construction, immediately report discrepancies to the design office. This information shall be used in conjunction with all associated records, specifications and all other relevant project information.			Scale @ A2
			1:200