

Vehicular road accessing Taymouth Castle from the East Gatehouse of Taymouth Estate.

Deer park bridge. Repairs and alterations approved under LBC approval ref: 23/00588/LBC.

Existing vehicular gravel track closed off due to bridge closure.

Vehicular access road as approved under 2011 planning approval ref: 11/00533/FLM. New road layout has not been constructed.

Existing estate track.



Vehicular access road as approved under 2011 planning approval ref: 11/00533/FLM. New road layout has not been constructed.

Existing vehicular gravel track closed off due to bridge closure.

Existing bridge 17a. Bridge condemned due to deteriorating structural condition. Bridge closed off for vehicular and pedestrian traffic.

Existing vehicular track leading to Housing Zone 1.

- LEGEND:**
- Application Site Boundary
 - Existing PKC Core Path (KENM/134)
 - Approved road under planning permission ref:11/00533/FLM (road not constructed)
 - Approved bridge under planning permission ref:11/00533/FLM (bridge not constructed)
 - Existing significant trees

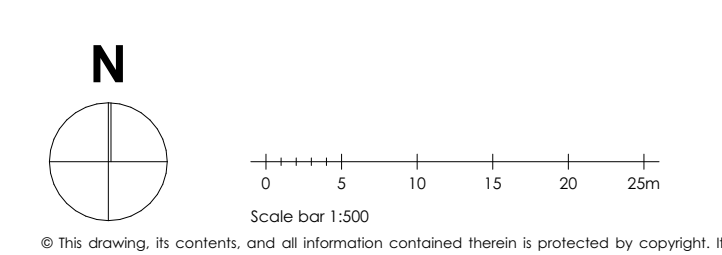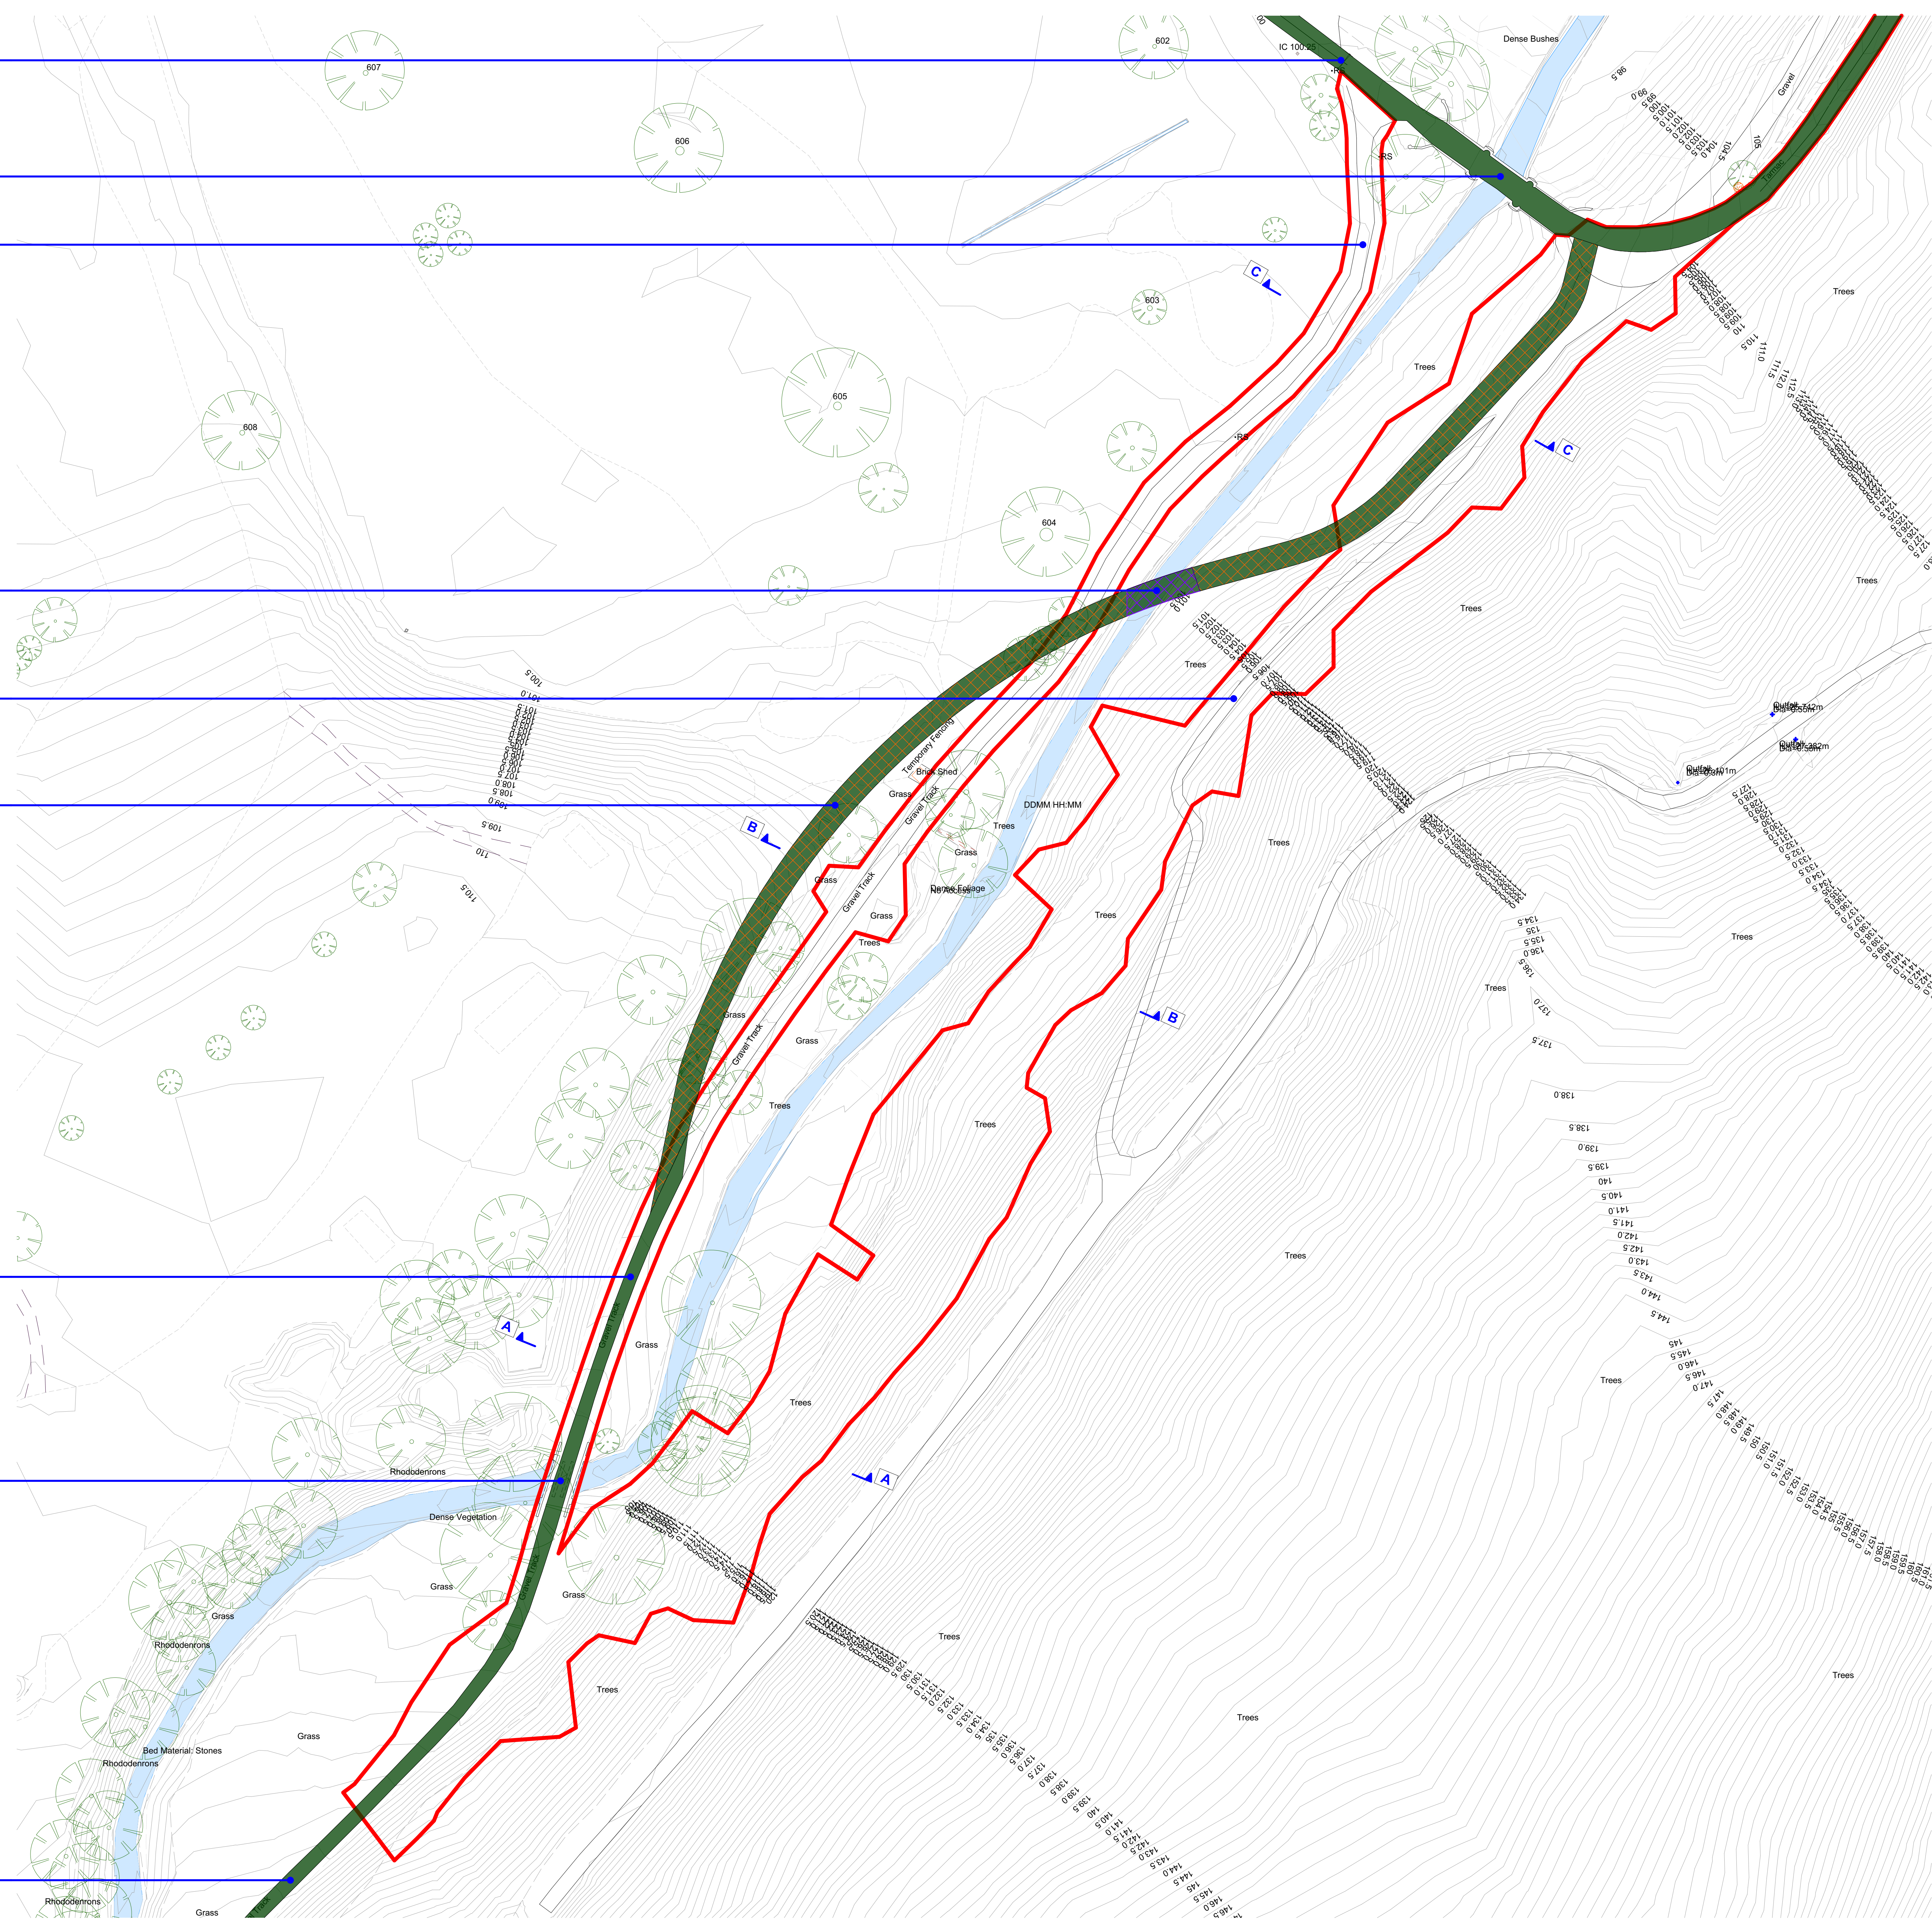

© All rights reserved. All content and all information contained herein is protected by copyright. It may be used only for the intended purpose under a contract with the Estate Trustees Association, but not for any other use or purpose. No drawings for planning purposes are to be used for construction or construction drawings. All drawings and documents are the property of the Estate Trustees Association and are subject to the conditions of use and the conditions. The Client is responsible for ensuring that Building Control and construction drawings are correct. All dimensions are to be checked on site. The drawings can be used for reference only.

23 Bank Street Aberfeldy PH15 2BS, T: 01847 823 228 154 Dunkeld Road, Perth, PH15 5AS, T: 01738 445 983 All Contents Copyright All Rights Reserved