


Dimensions to be verified on site.  
Use figured dimensions only.  
Do not work from reduced scale drawings.  
Please refer to scale and sheet size as indicated.


This drawing is the property of ---  
Copyright is reserved by them and the drawing is issued on the condition that it is not copied, reproduced, altered or disclosed to any unauthorized person without the prior consent in writing of ---  
All rights reserved.

**DO NOT SCALE**

ORIENTATION



LOCATION PLAN

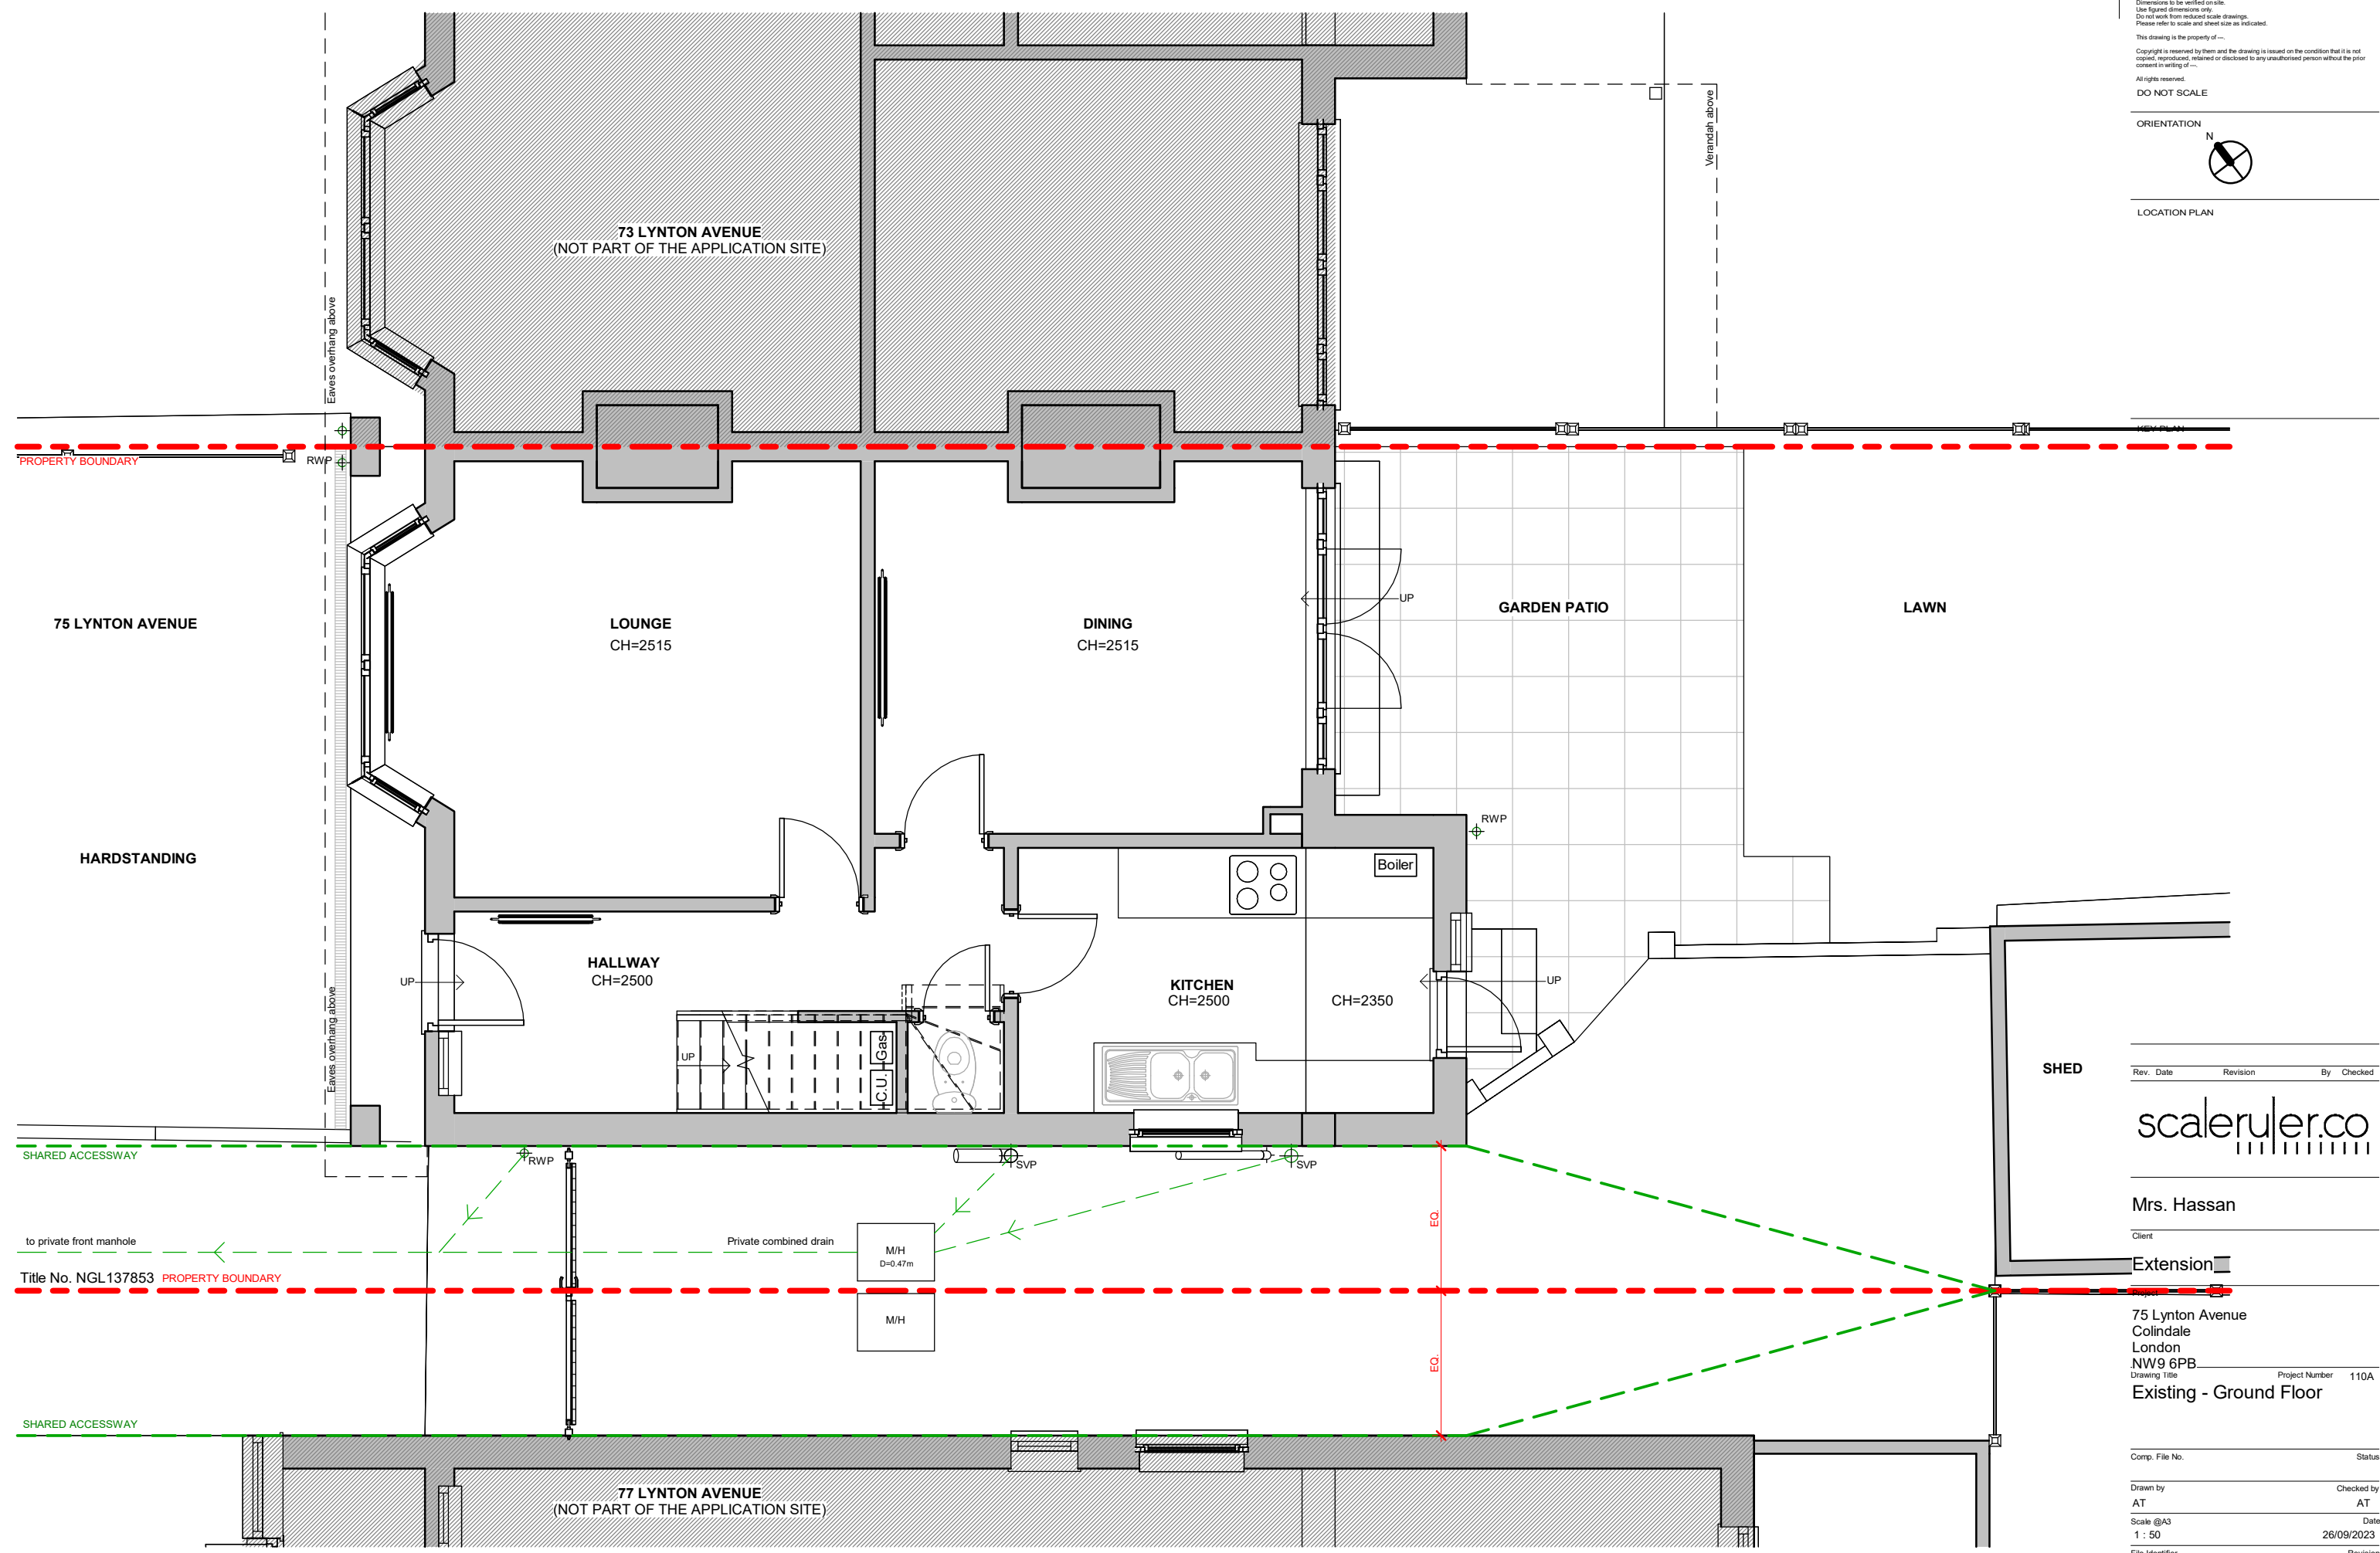

Rev.	Date	Revision	By	Checked

scaleruler.co

Mrs. Hassan  
Client

Extension

75 Lynton Avenue  
Colindale  
London  
NW9 6PB  
Drawing Title  
Project Number 110A  
**Existing - Ground Floor**

Comp. File No. \_\_\_\_\_ Status \_\_\_\_\_  
Drawn by AT \_\_\_\_\_ Checked by AT \_\_\_\_\_  
Scale @A3 \_\_\_\_\_ Date 26/09/2023  
File Identifier \_\_\_\_\_ Revision \_\_\_\_\_

110A-SR-00-DR-A-002  
Purpose of Issue

Workflow Status  
**PRELIMINARY**

**GROUND FLOOR - EXISTING**  
1 : 50



VISUAL SCALE 1:50 @ A3