


Dimensions to be verified on site.
Use figured dimensions only.
Do not work from reduced scale drawings.
Please refer to scale and sheet size as indicated.


This drawing is the property of ---
Copyright is reserved by them and the drawing is issued on the condition that it is not copied, reproduced, altered or disclosed to any unauthorized person without the prior consent in writing of ---
All rights reserved.

DO NOT SCALE


ORIENTATION



LOCATION PLAN

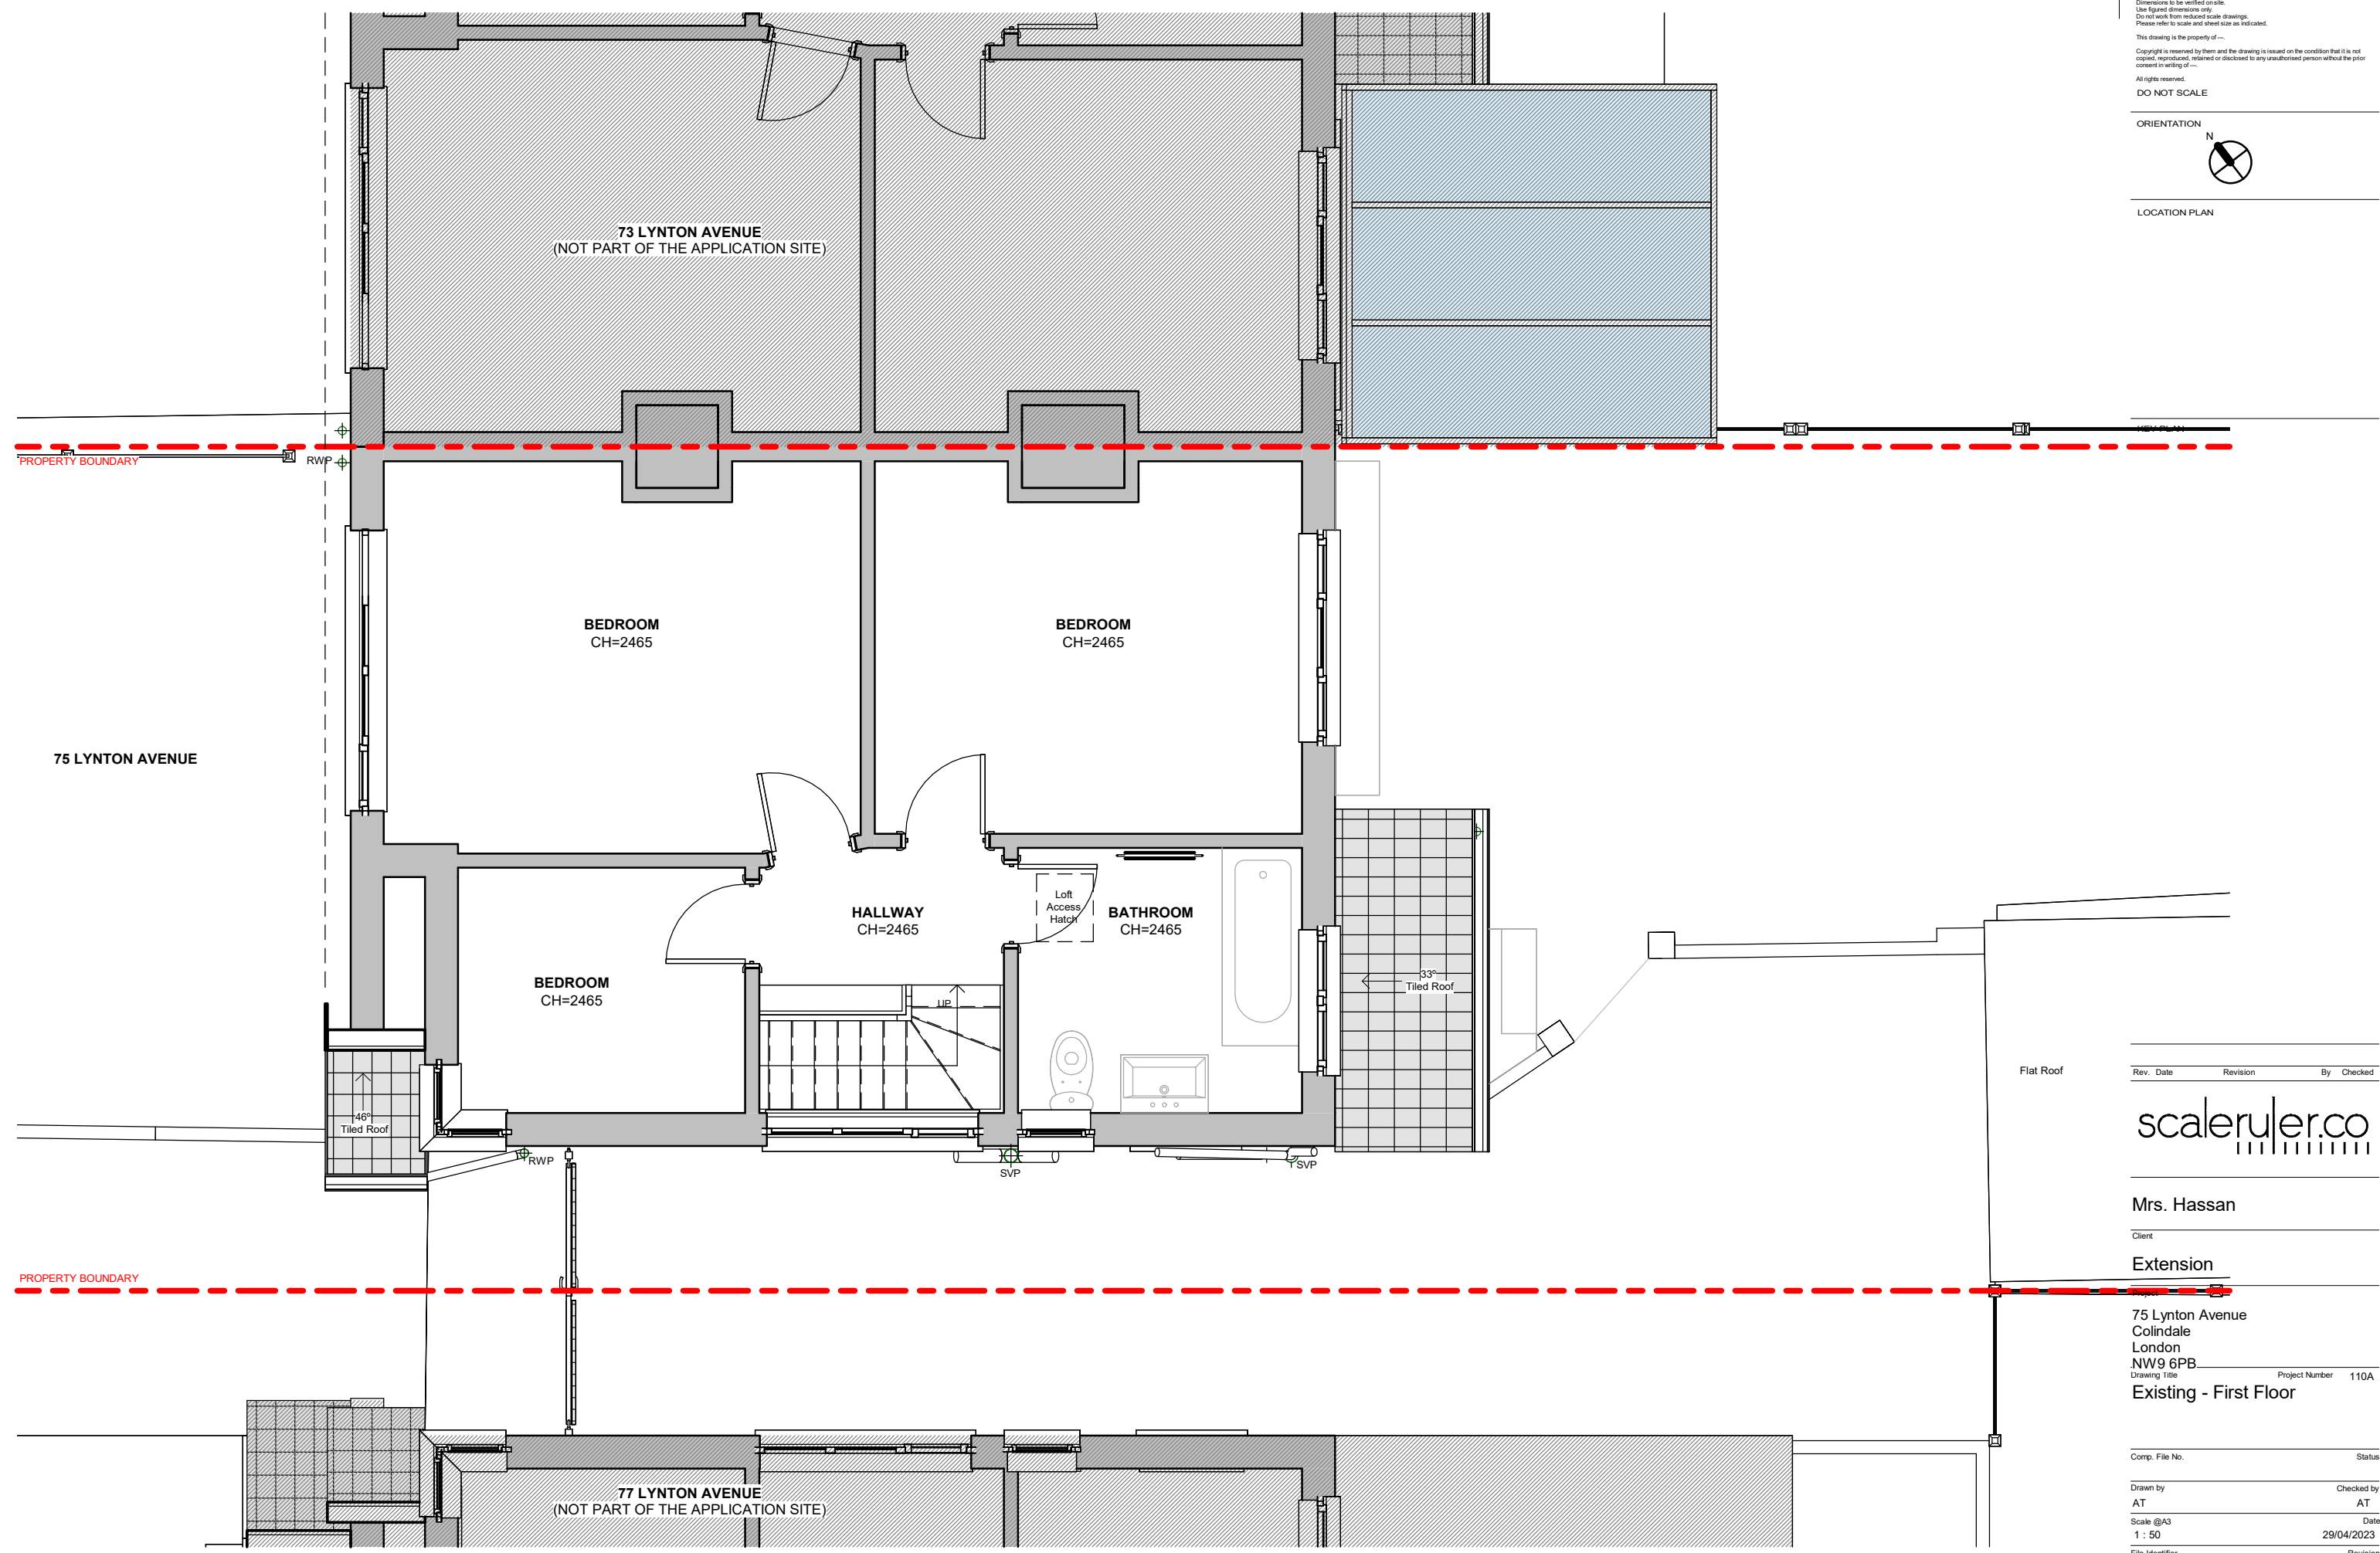

FIRST FLOOR - EXISTING
1 : 50

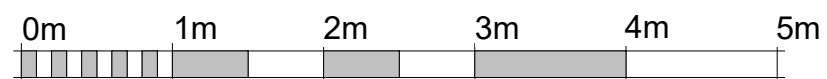

VISUAL SCALE 1:50 @ A3

Rev.	Date	Revision	By	Checked

scaleruler.co

Mrs. Hassan
Client

Extension

75 Lynton Avenue
Colindale
London
NW9 6PB
Drawing Title
Project Number 110A

Existing - First Floor

Comp. File No.	Status

Drawn by	Checked by
AT	AT

Scale @A3	Date
1 : 50	29/04/2023

File Identifier	Revision
110A-SR-00-DR-A-003	

Purpose of Issue

Workflow Status

PRELIMINARY