

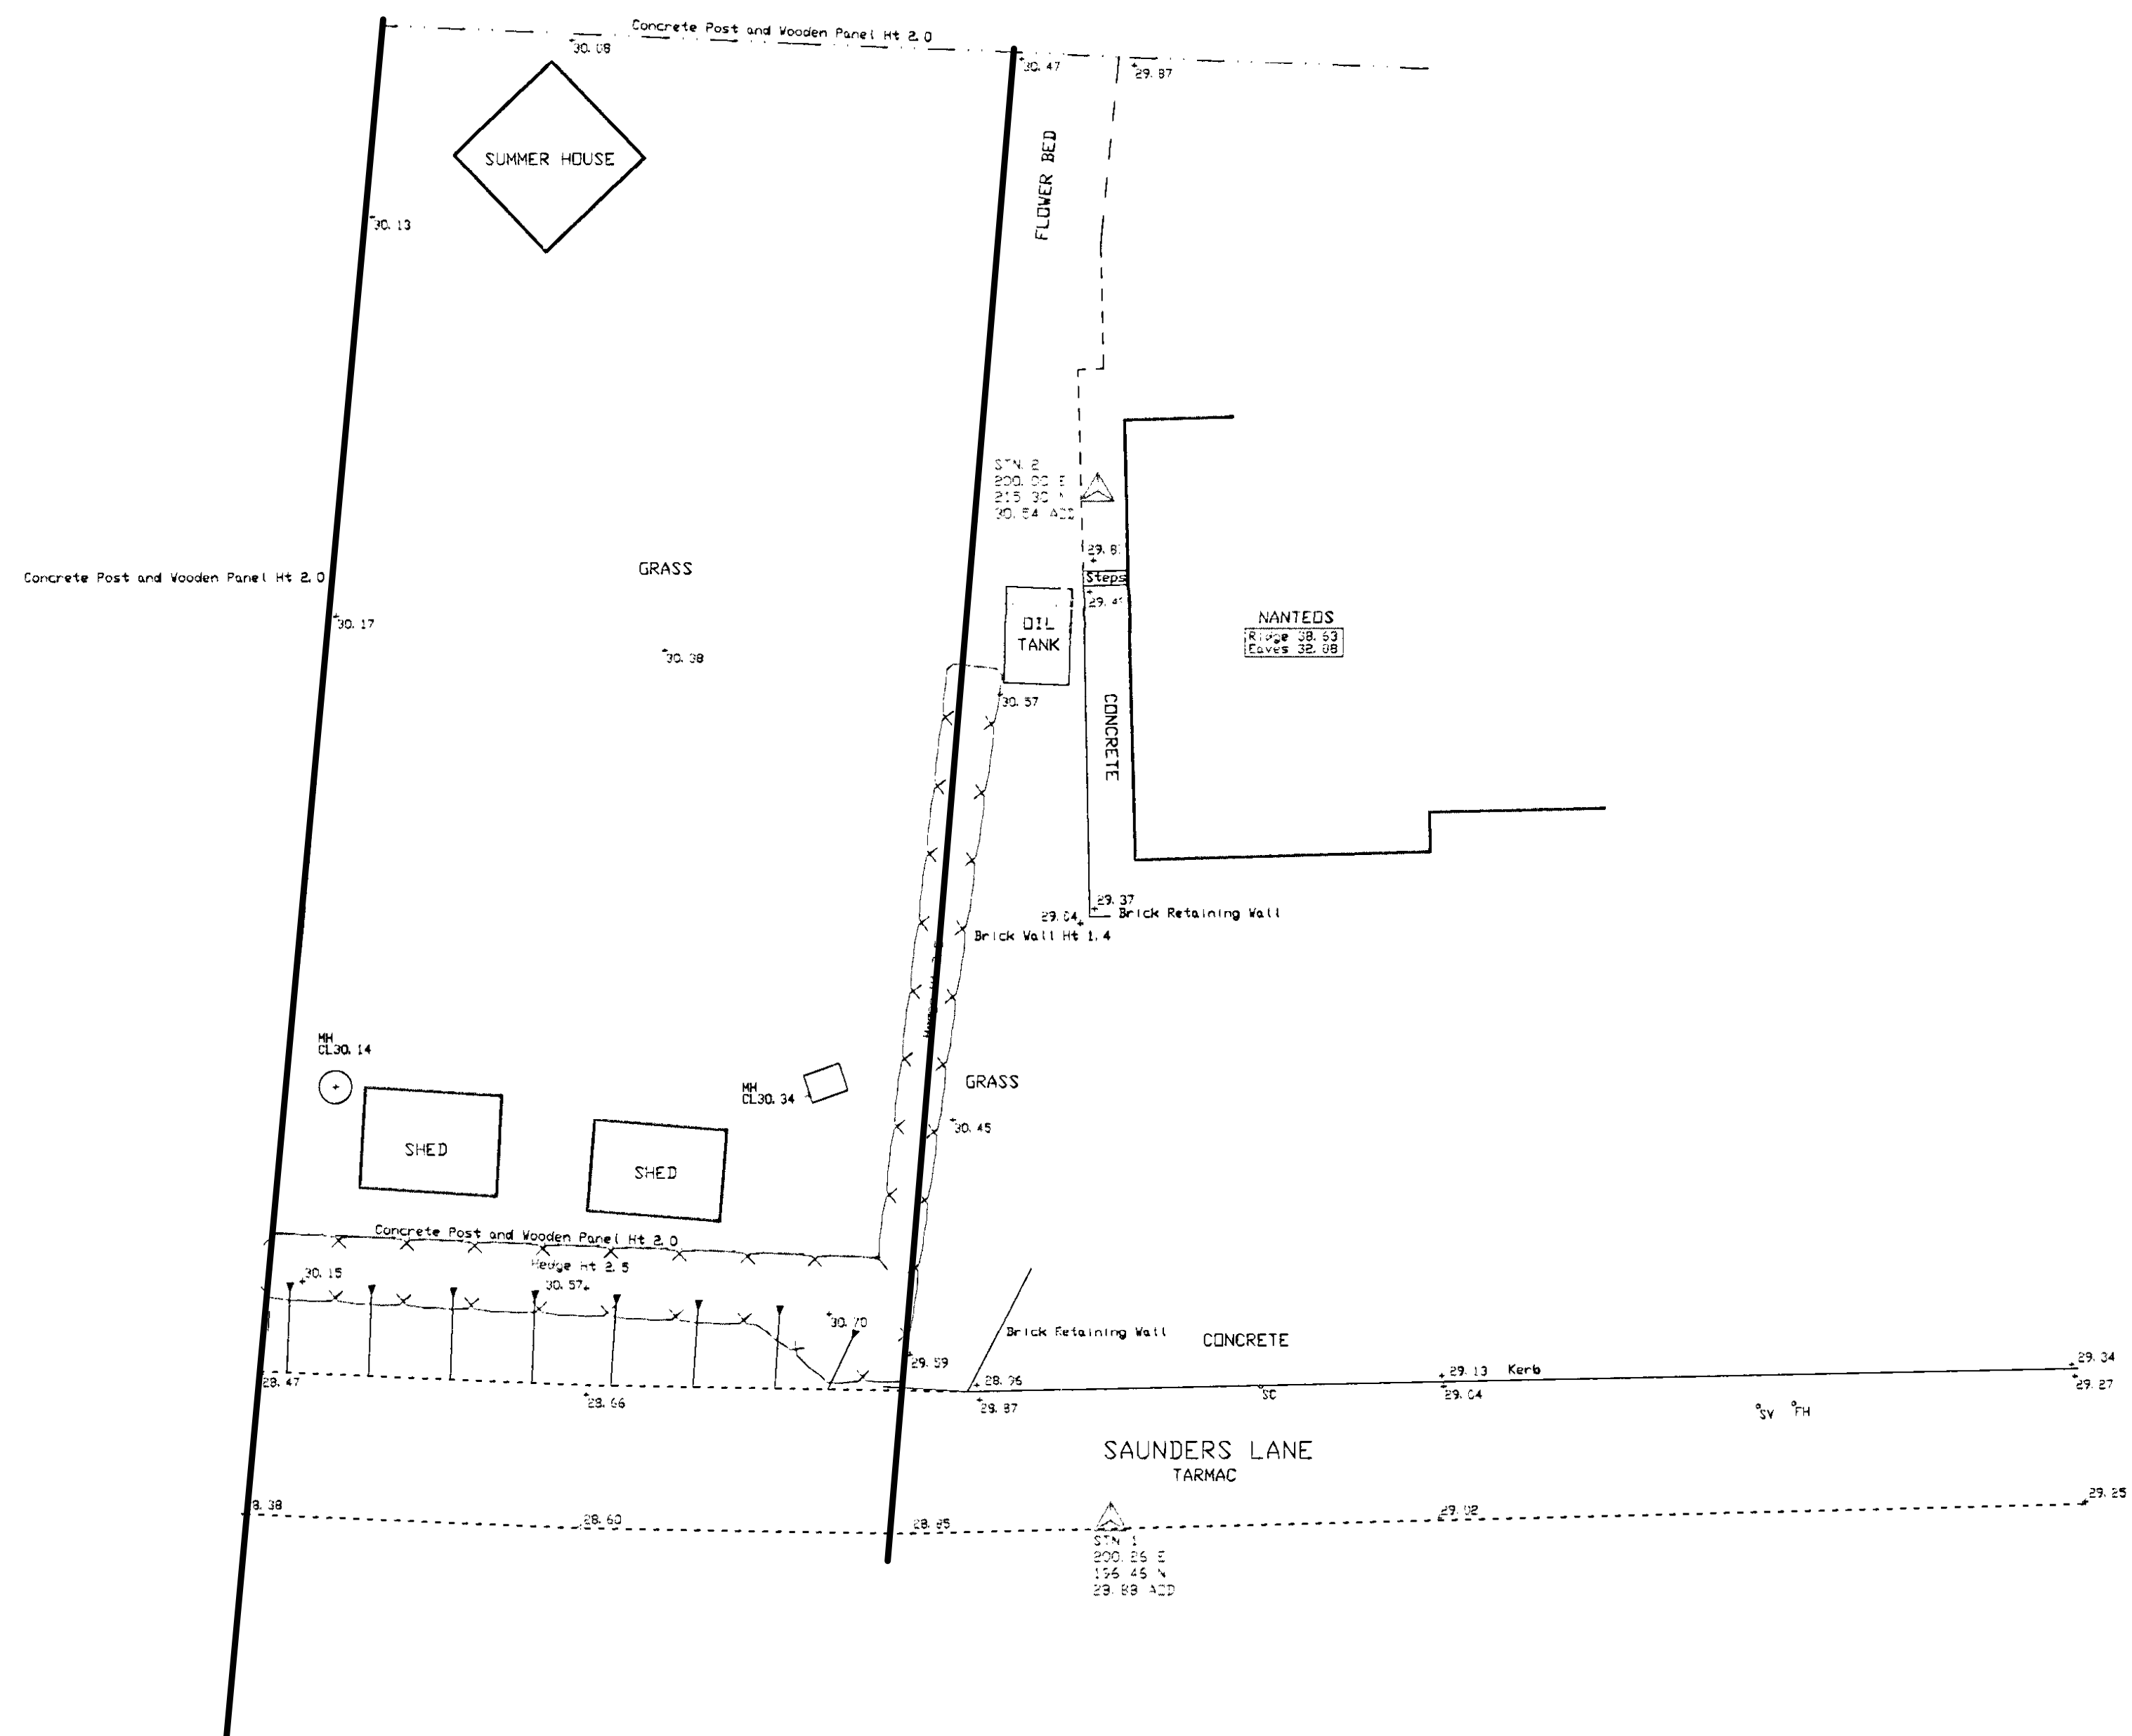


5 ORCHARD VIEW  
R. Page 24, 25  
Eaves 32, 43

1&3 ORCHARD VIEW  
R. Page 24, 25  
Eaves 31, 29

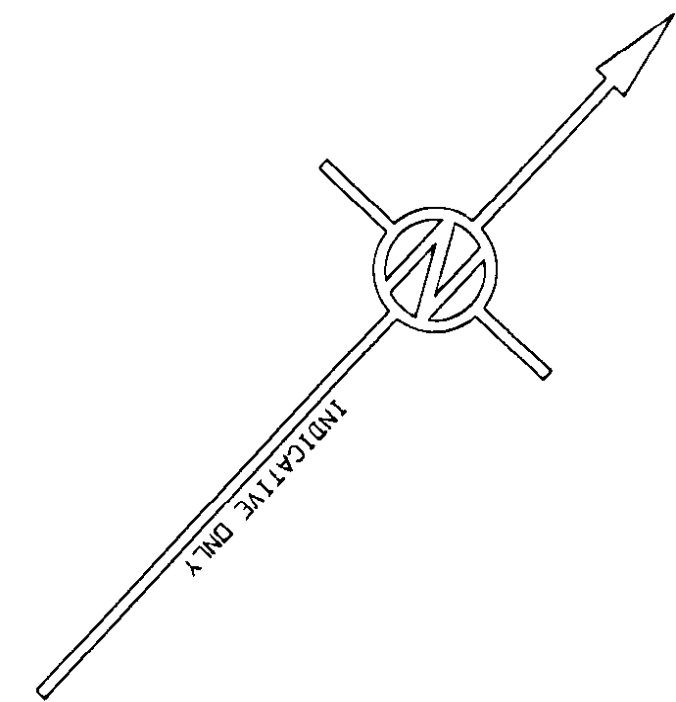

11 SAUNDERS LANE  
R. Page 25, 26  
Eaves 33, 25

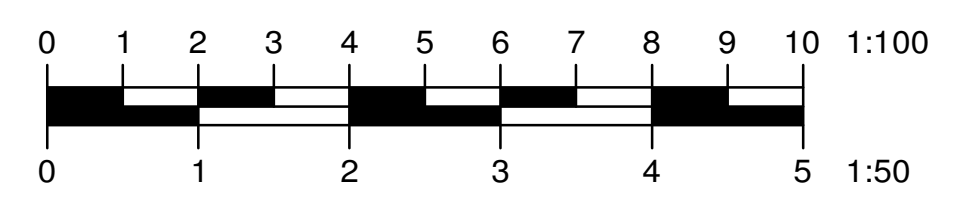

STANDARD REFERENCE  
DATUM USED - ORDNANCE SURVEY OSG836 (2002) GPS  
BENCH MARKS USED - OSG836 (2002) GPS  
SITE BENCH MARKS ESTABLISHED - SURVEY STATIONS SEE PLAN  
SURVEY STATIONS INDICATED THUS   
PROJECTION - ARBITRARY

ABBREVIATIONS	
CL	COVER LEVEL
D	DISUSED
E	EARTH POINT
ECP	ELECTRICITY CABLE PIT
EP	ELECTRICITY POLE
FH	FIRE HYDRANT
FL	FLOOR LEVEL
G	GULLY
GC	GAS COCK
GV	GAS VALVE
IC	INSPECTION COVER
IL	INVERT LEVEL
KO	KERB OUTLET
L	LIGHT
LP	LAMPPOST
MH	MANHOLE
MHP	MANHOLE PILE
NB	NOTICE BOARD
NI	NO FURTHER INFORMATION
OSBM	ORDNANCE SURVEY BENCH MARK
P	POST OR PILLAR
RE	RIDDING EYE
RG	ROAD GULLY
RS	ROAD SIGN
RWP	RAIN WATER PIPE
SC	STOP COCK
SL	SUMP LEVEL
SP	SOIL PIPE
SV	SLUIVE VALVE
TIC	TELEPHONE CALL BOX
TIC	TELEPHONE INSPECTION COVER
TP	TELEPHONE POLE
UTL	UNABLE TO LIFT
VP	VENT PIPE
WD	WASH OUT
WM	WATER METER

TITLE  
**LAND ADJOINING NANTEOS, SAUNDERS LANE**  
CLIENT  
**KENT DESIGN PARTNERSHIP**

SHEET DIAGRAM

OFFICE 1, METEC BUSINESS PARK, LIME HANE, CHICHESTER, PO19 1TG  
TEL: 01243 826502  
MOBILE: 07800 10187  
WWW.SITECHSURVEYING.CO.UK

OFFICE 4, 13 LONDON ROAD, SITTINGBORNE, HEAT, NE10 1HQ  
TEL: 01192 473737  
MOBILE: 07710 01409  
Email: info@sitechsurveying.co.uk

SHEET 1 OF 1  
DRAWN AutoCAD  
SEE ALSO  
SCALE 1:100  
SURVEY JOB No. 3883  
SURVEYED - MAR 2009  
**5218**  
**09**  
A MEMBER OF THE SURVEY ASSOCIATION