



PROPOSED SIDE ELEVATION - View A
Scale 1/100

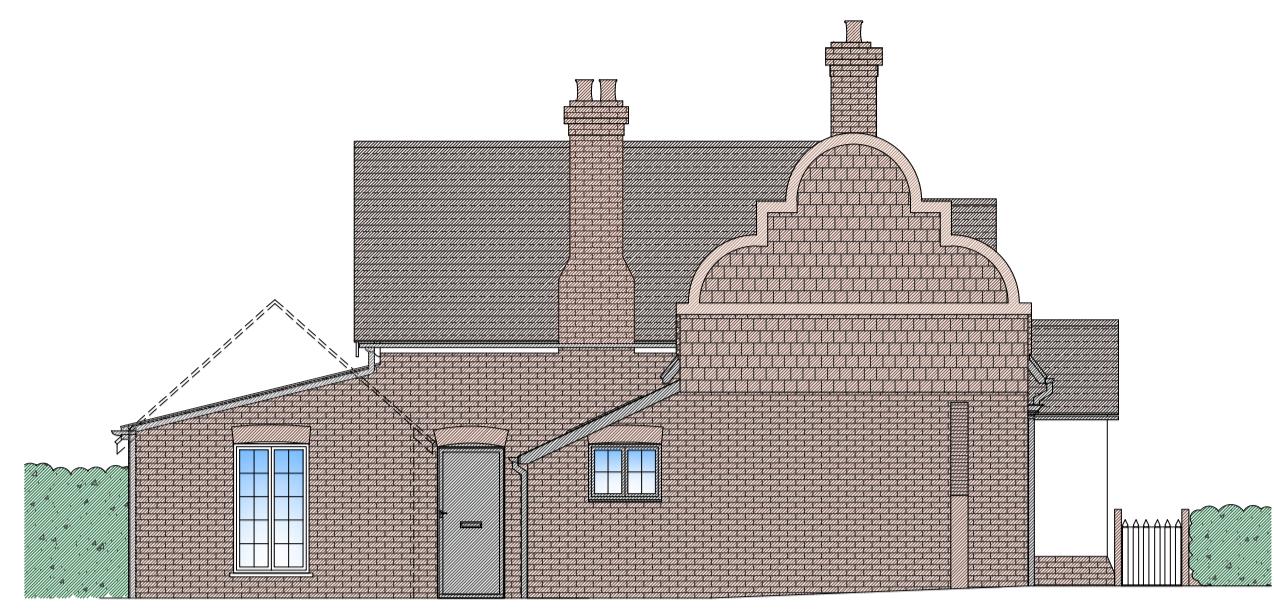




PROPOSED REAR ELEVATION
Scale 1/100



PROPOSED SIDE ELEVATION - View B (Annex outlined)
Scale 1/100

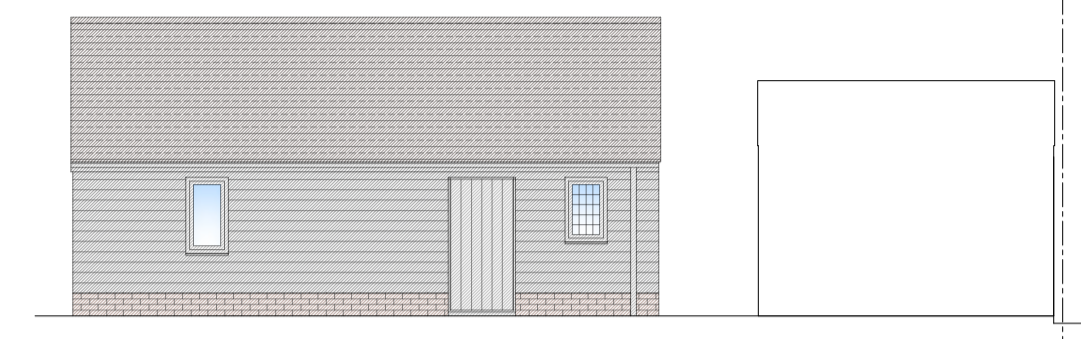

PROPOSED FRONT ELEVATION - View C
Scale 1/100

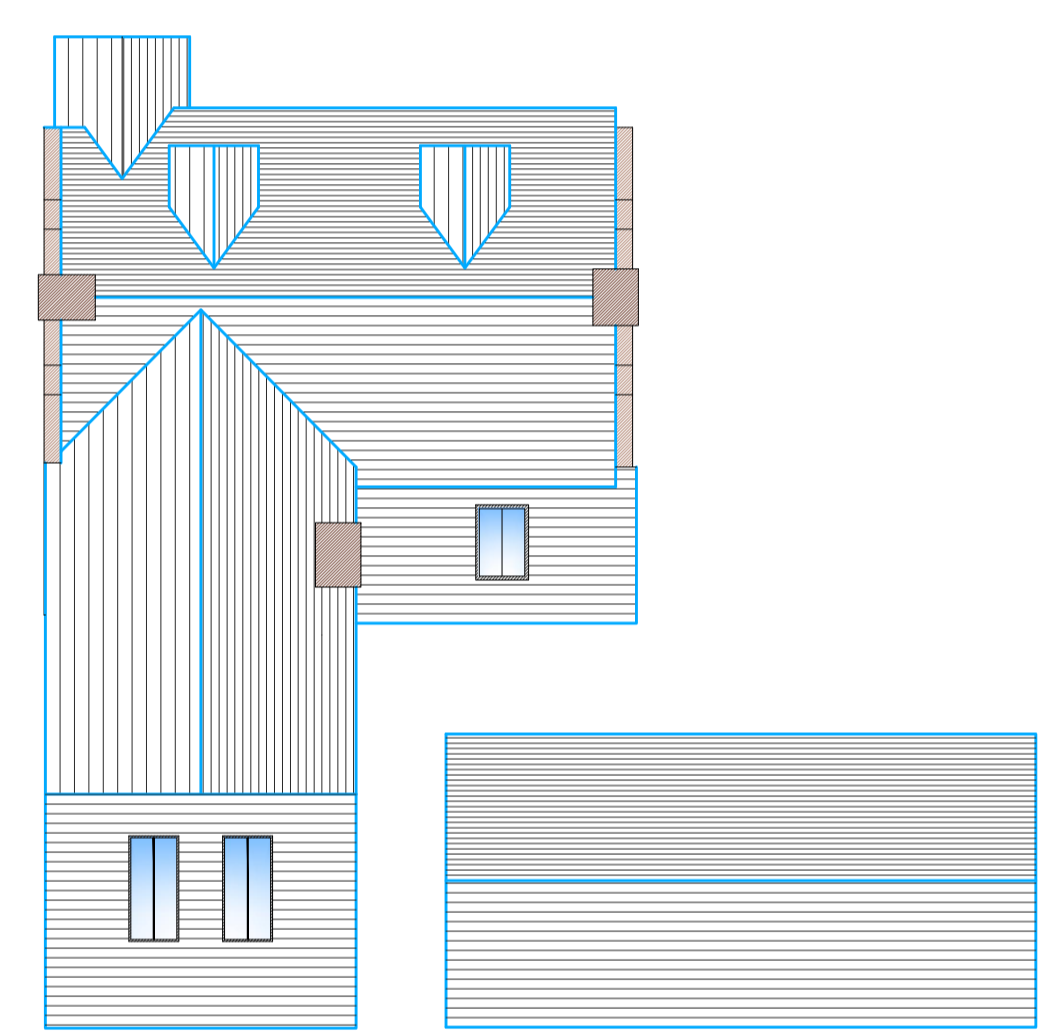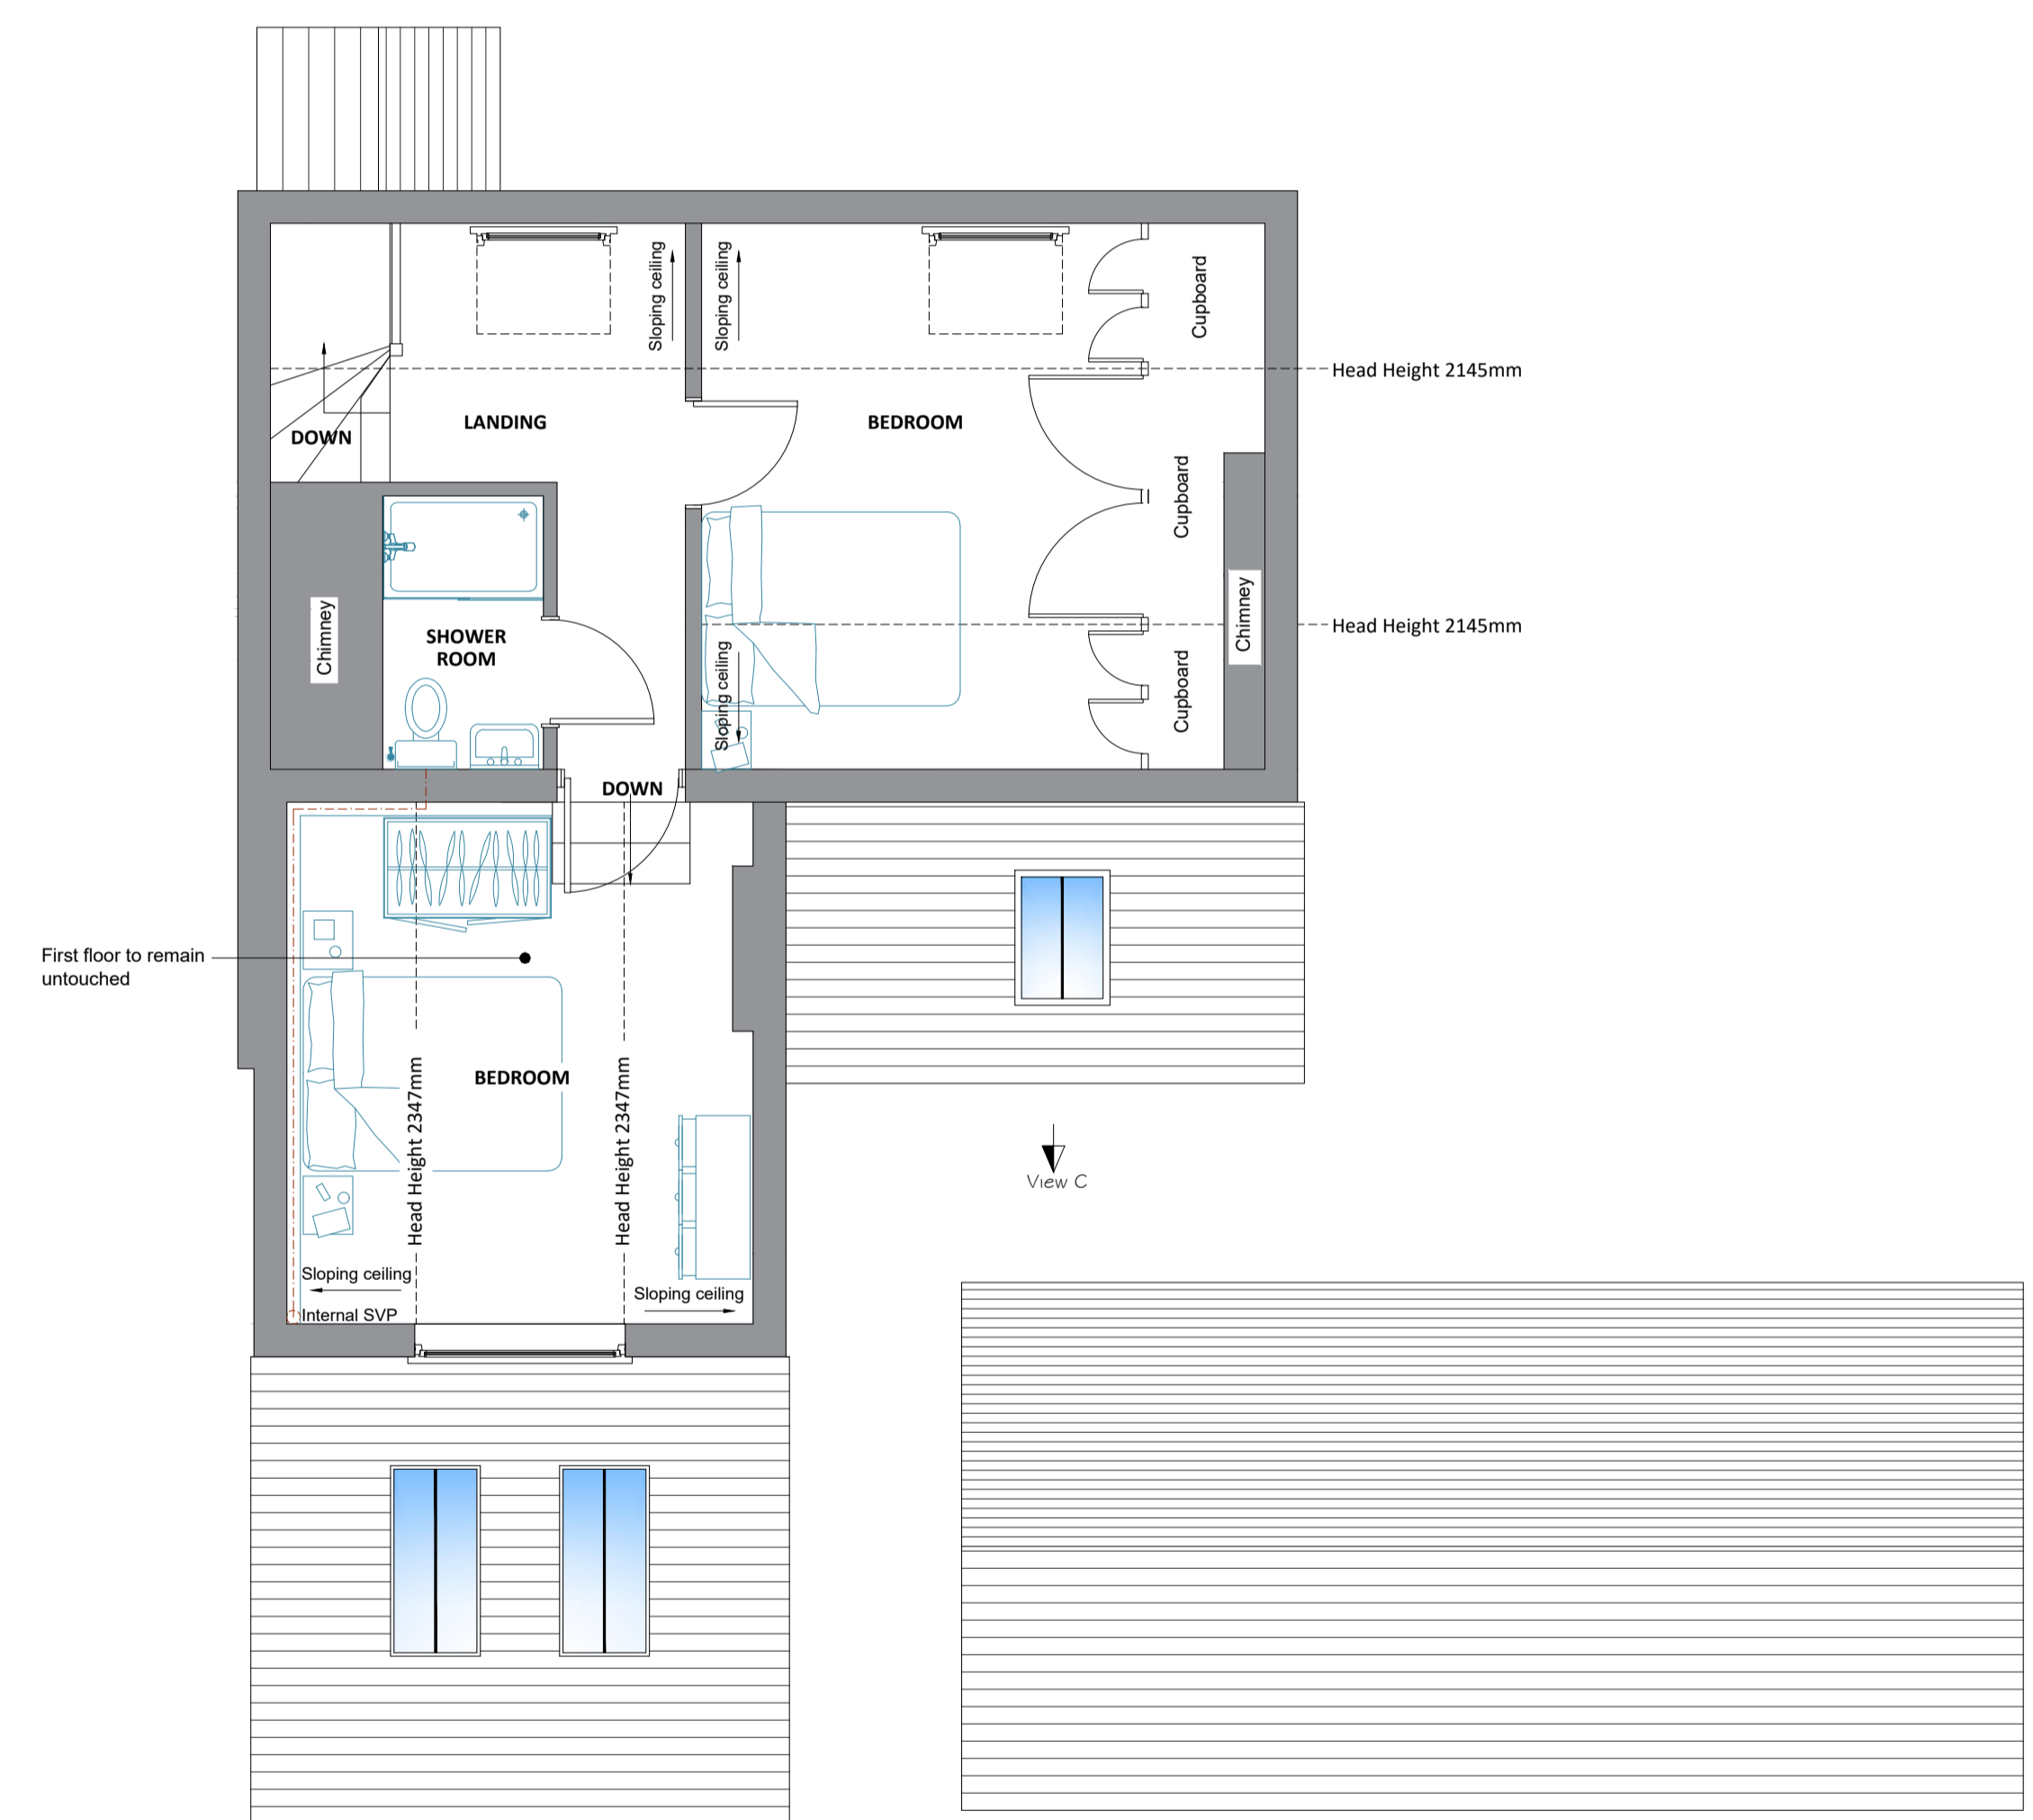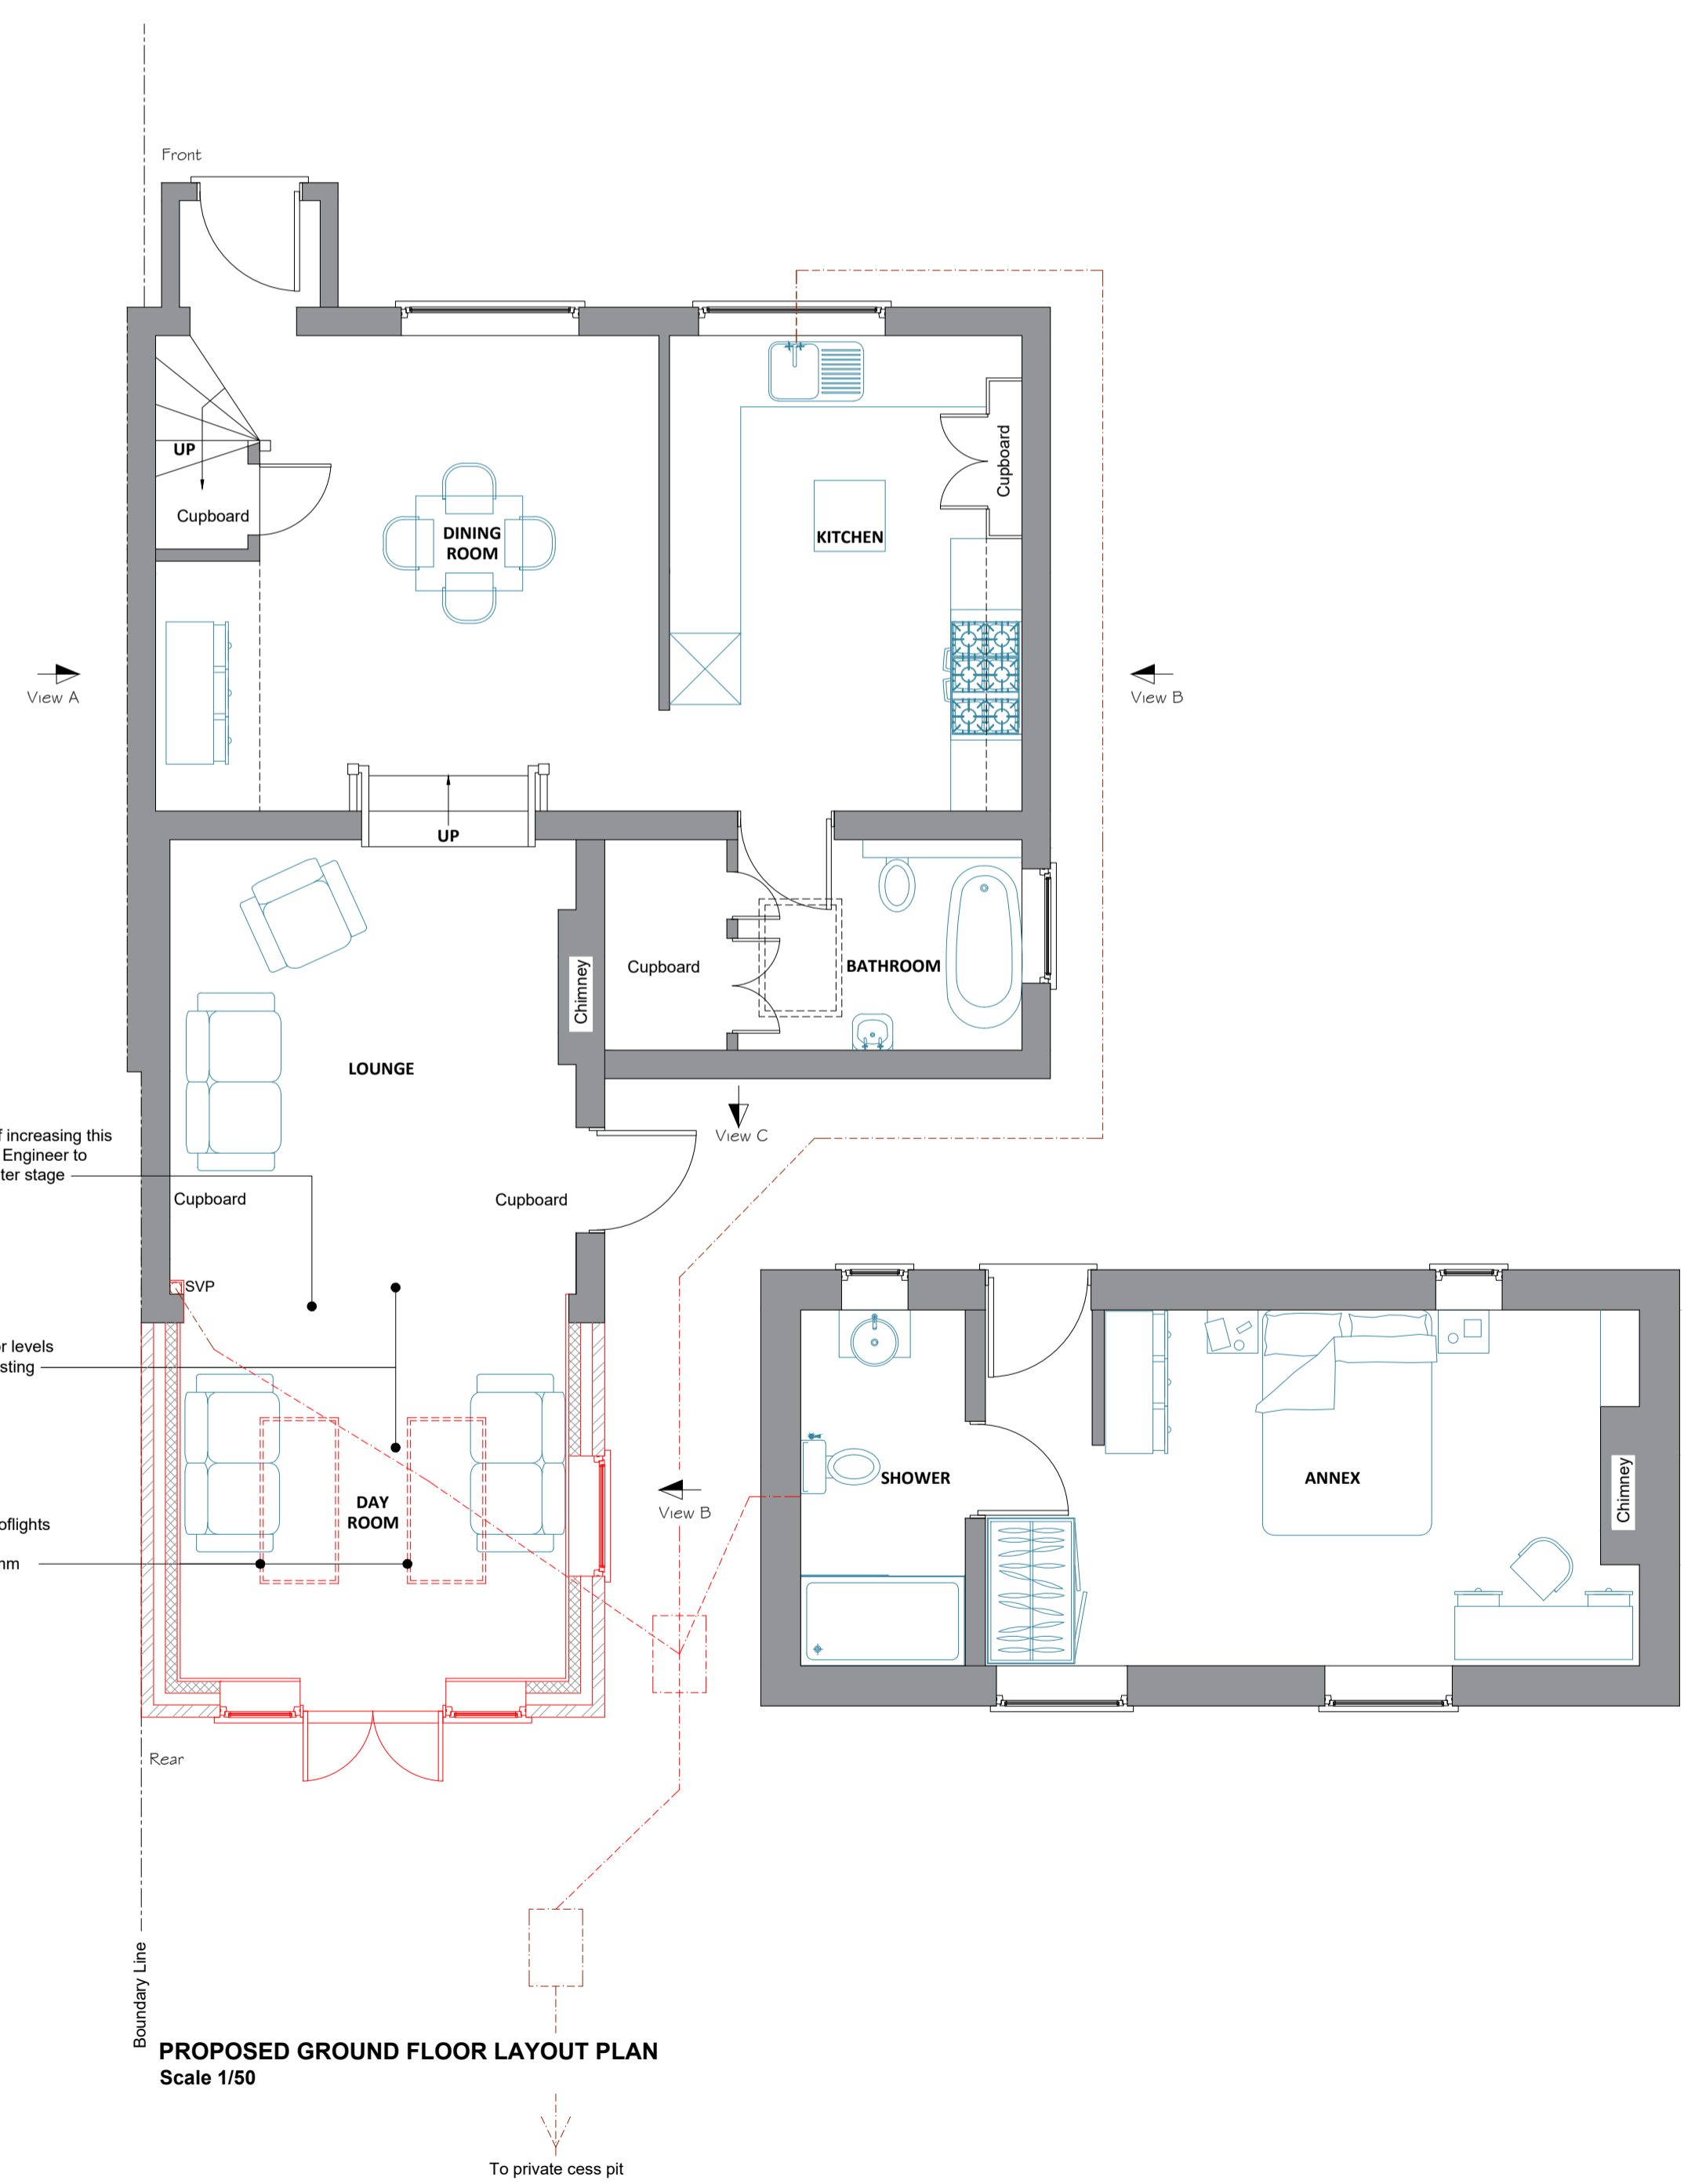

**FOR INFORMATION ONLY
NOT FOR CONSTRUCTION PURPOSES**

Rev	Description	Date
01	First issue to planning	28/11/2023
00	First issue to client	21/11/2023

NOTES

- The Contractor should check all dimensions on site.
- It is the Contractor's responsibility to ensure compliance with building regulations and current codes of practice.
- Drawings cannot take into account any drains or underground works not locatable by visual survey of the site.
- Commencement of any building works prior to full building regulation approval is entirely at the client's risk.
- IT IS THE CLIENT'S RESPONSIBILITY TO CHECK THAT THE EZ-PLANS DRAWINGS THAT ARE ISSUED FOR CONSTRUCTION TO ENSURE THAT THEY SHOW THE CORRECT MATERIAL TYPES / COLOURS BEFORE THE BUILDER PLACES ANY ORDER FOR BUILDING MATERIALS.**

EZ-PLANS
Design Office, Suite 2, The Powder House, Menzies Road, White Cliffs Business Park, Whitfield, Dover, Kent, CT16 2HQ - Office: 01304 820777
Email: info@ezplans.co.uk

CLIENT Boo Hodges St Marys Grove Cottage, Tilmanstone CT14 0JS	PROJECT Erection of a single storey rear extension with a mono pitched roof
DRAWING Proposed layout plans and elevations	SCALES / DATE / SIZE As shown / 20/11/2023 / A1
STATUS FOR INFORMATION	REV EMA-2023-38-05 / 01

Copyright and other intellectual property rights in this document and all related documents, drawings, etc., including calculations, is invested in EZ-PLANS and cannot be used or reproduced for any other purpose than that for which they were created without the express permission in writing by EZ-PLANS. In first instance ring 01304 820777.