



KEY TO SYMBOLS

- Green roof to new building see detail 353-02-11
- Existing potting shed restored
- Existing garden wall restoration to include rebuilding of buttresses and repointing all with lime mortar
- Access to car parking bays permeable gravel finish see detail 353-02-12
- Gravel paving to match kitchen garden see detail 353-02-13
- Exposed aggregate PCC Non slip paving see detail 353-02-14
- Gabion retaining wall battered back to 60degrees from horizontal 1M high see detail 353-02-14
- Existing reinforced grass track retained and maintained
- Existing gravel track retained and maintained / made good.
- Garden protection/ site boundary fence

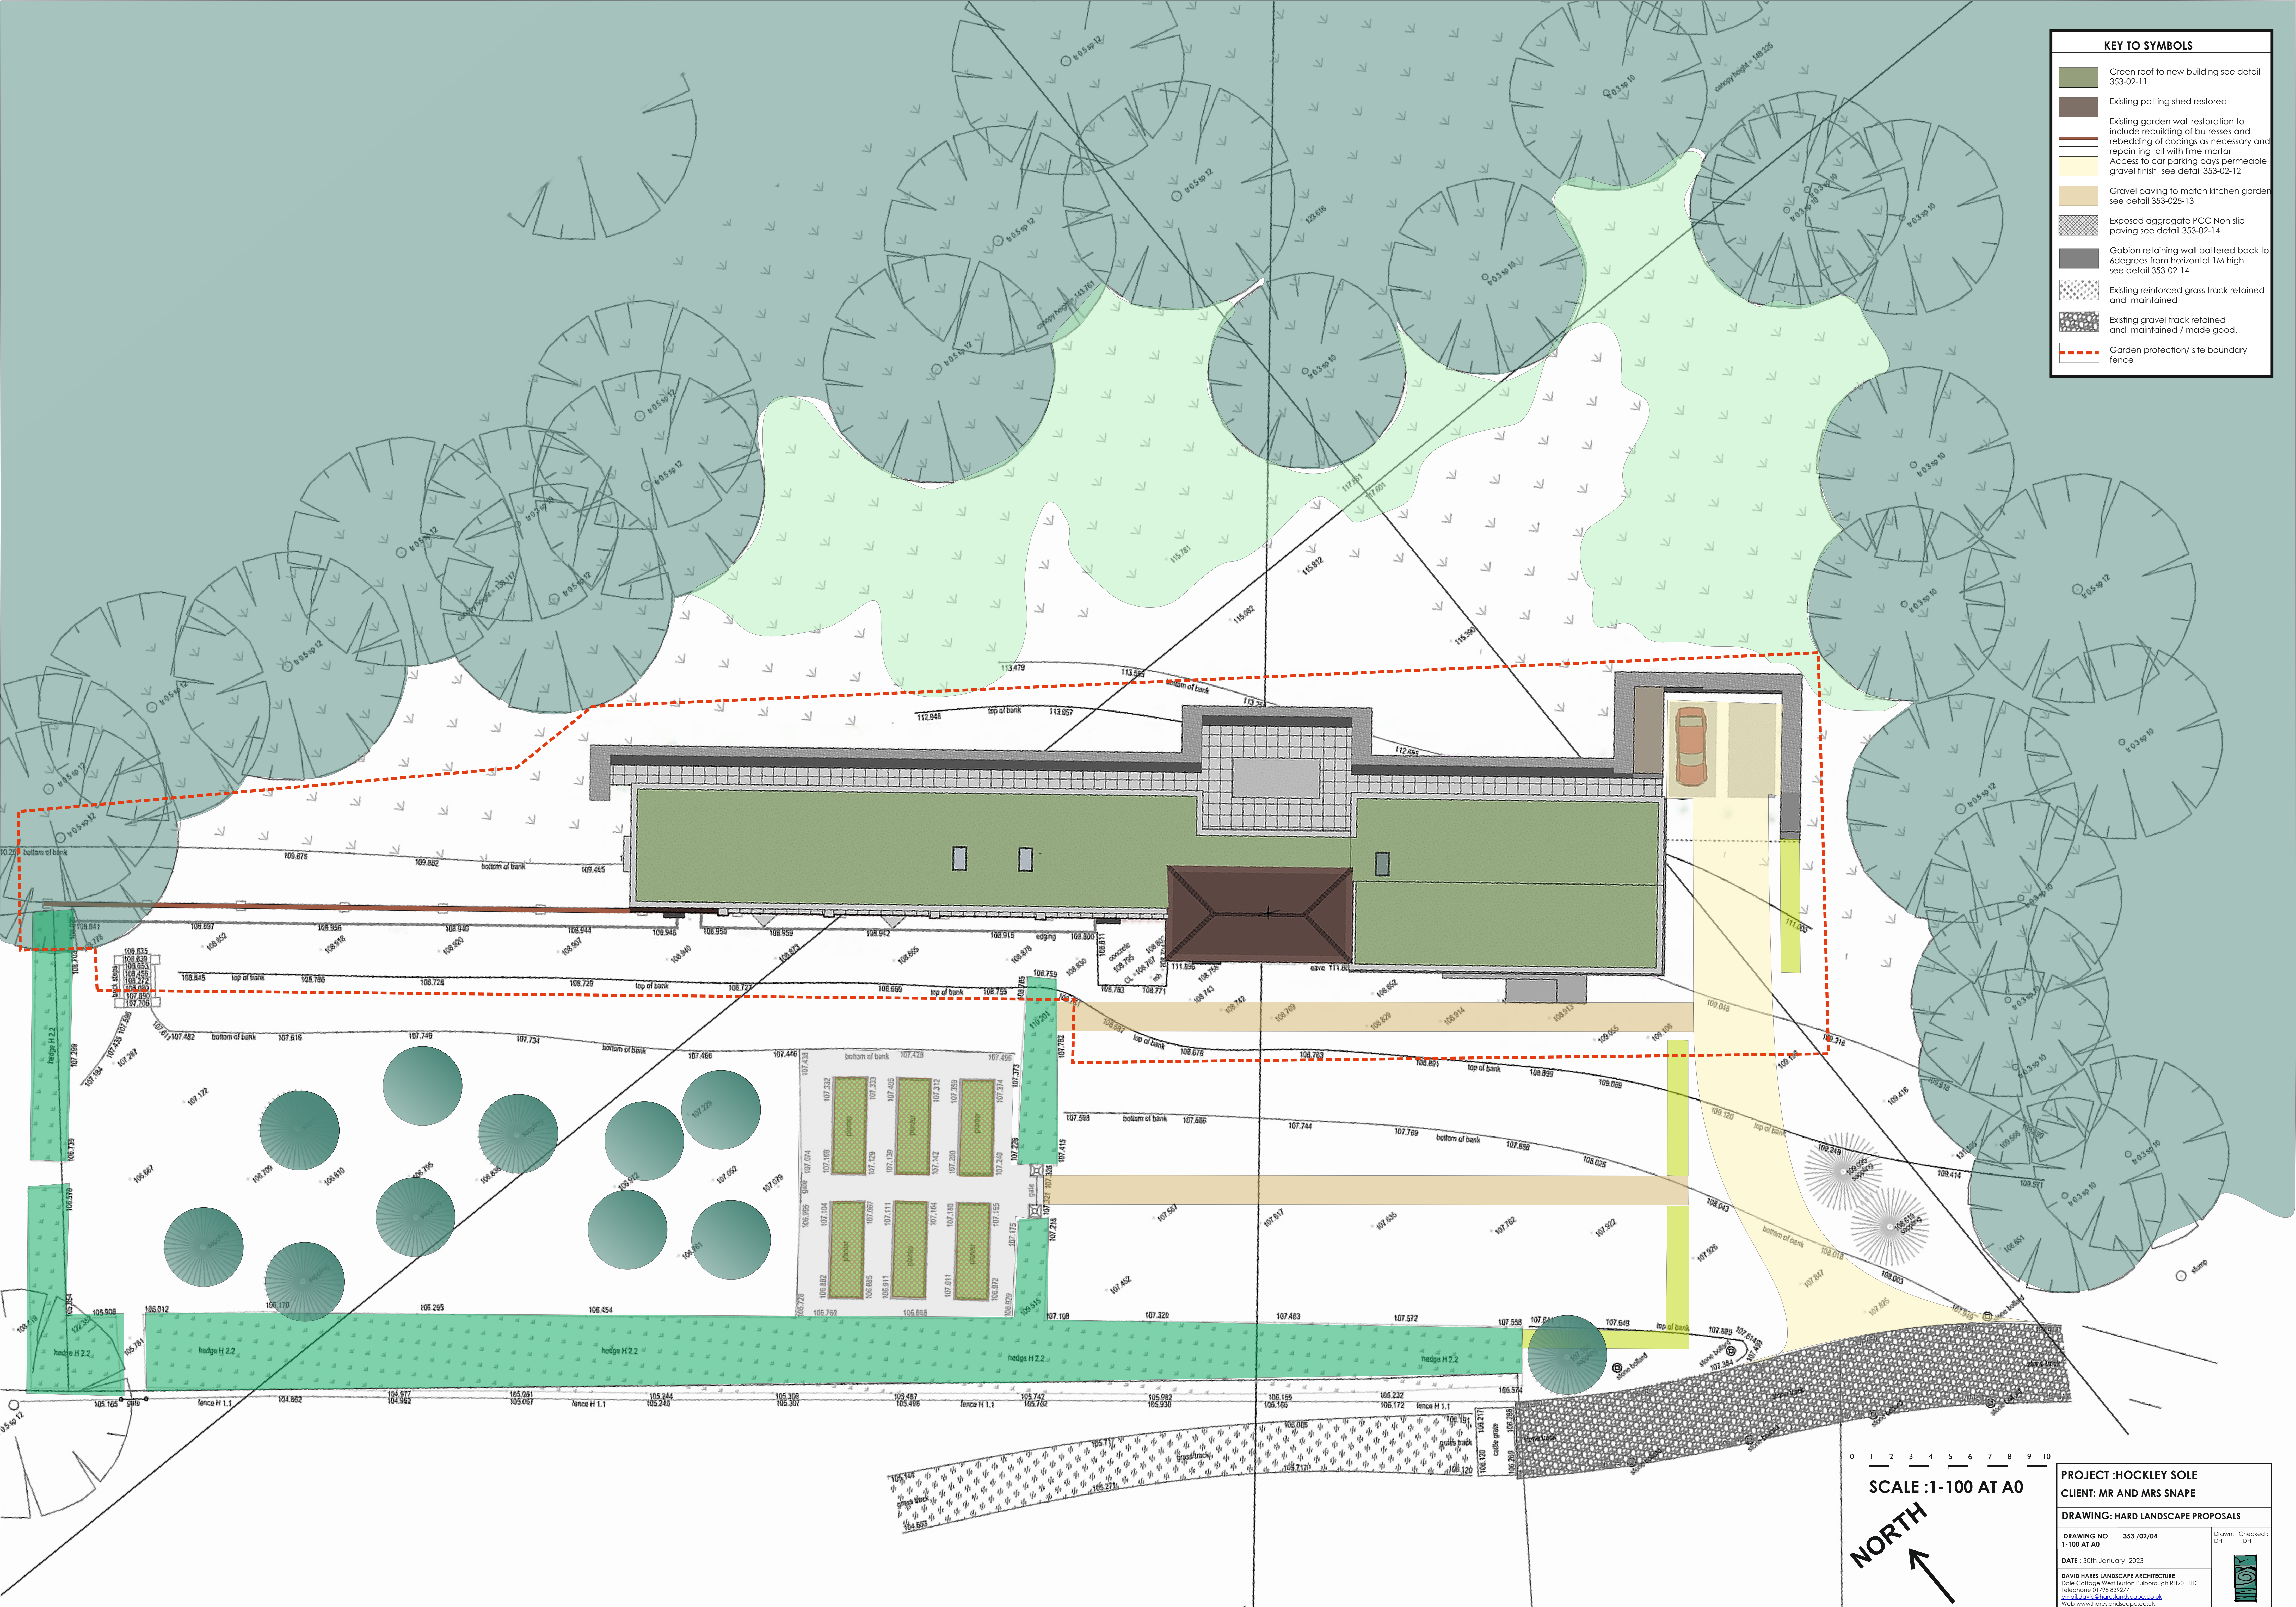

SCALE : 1-100 AT A0

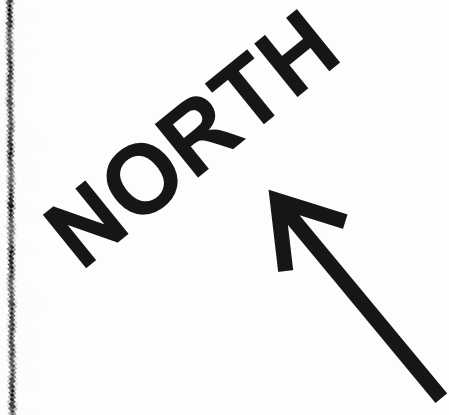

PROJECT : HOCKLEY SOLE
CLIENT: MR AND MRS SNAPE
DRAWING: HARD LANDSCAPE PROPOSALS

DRAWING NO
1-100 AT A0

DATE : 30th January 2023

DAVID HARES LANDSCAPE ARCHITECTURE
 Dale Cottage West Burton Purborough Rd20 1HD
 Telephone 01798 839277
 email david@harelandscape.co.uk
 Web www.harelandscape.co.uk

Drawn: Checked:
 DH DH