


Proposed Front Elevation

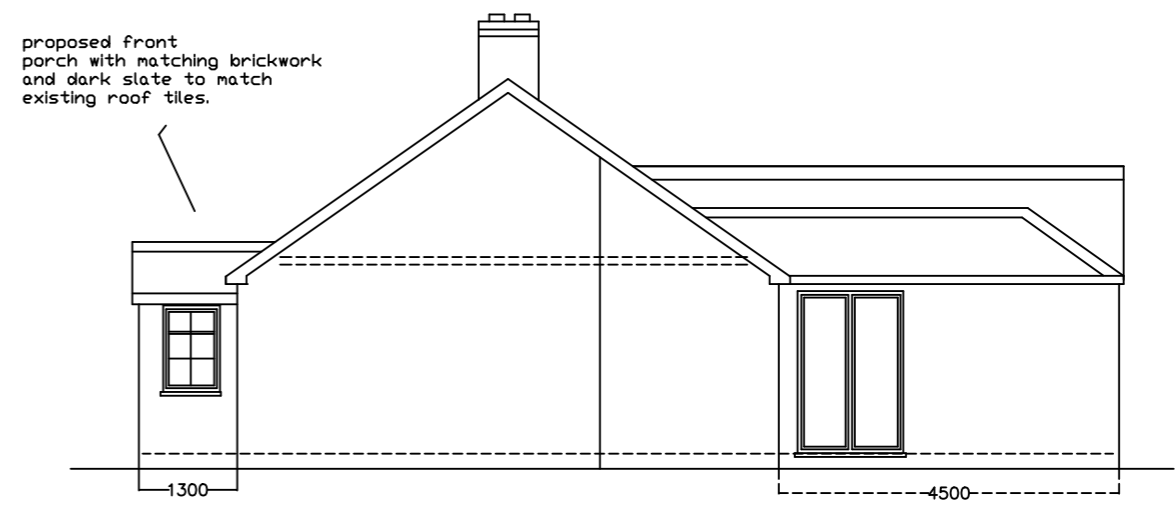


Proposed Side Elevation


A3 PAPER

Proposed Elevations

Mercer Planning Ltd
 Castle Hill House
 Windsor
 info@mercplaning.co.uk
 Tel: 07904 362576

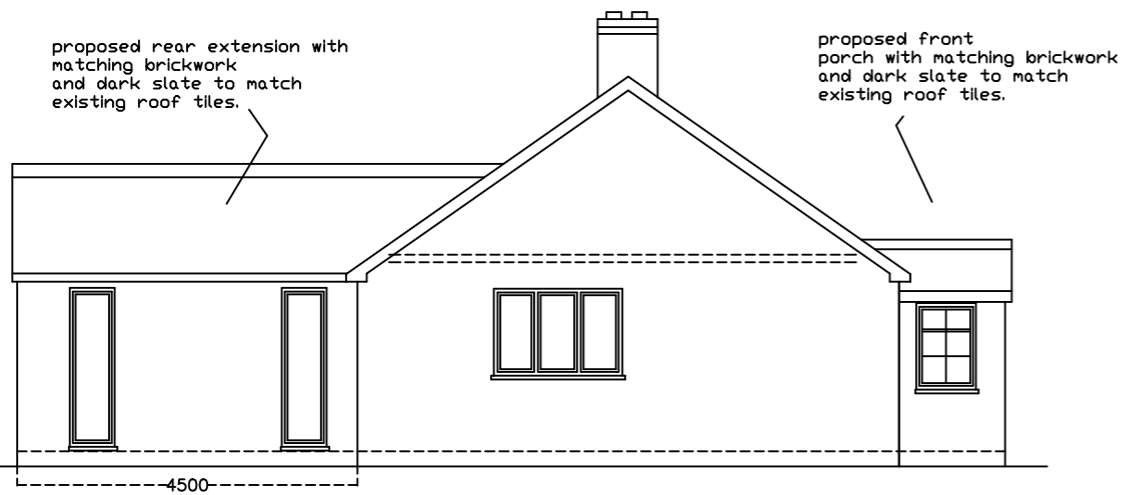

Proposed Side Elevation

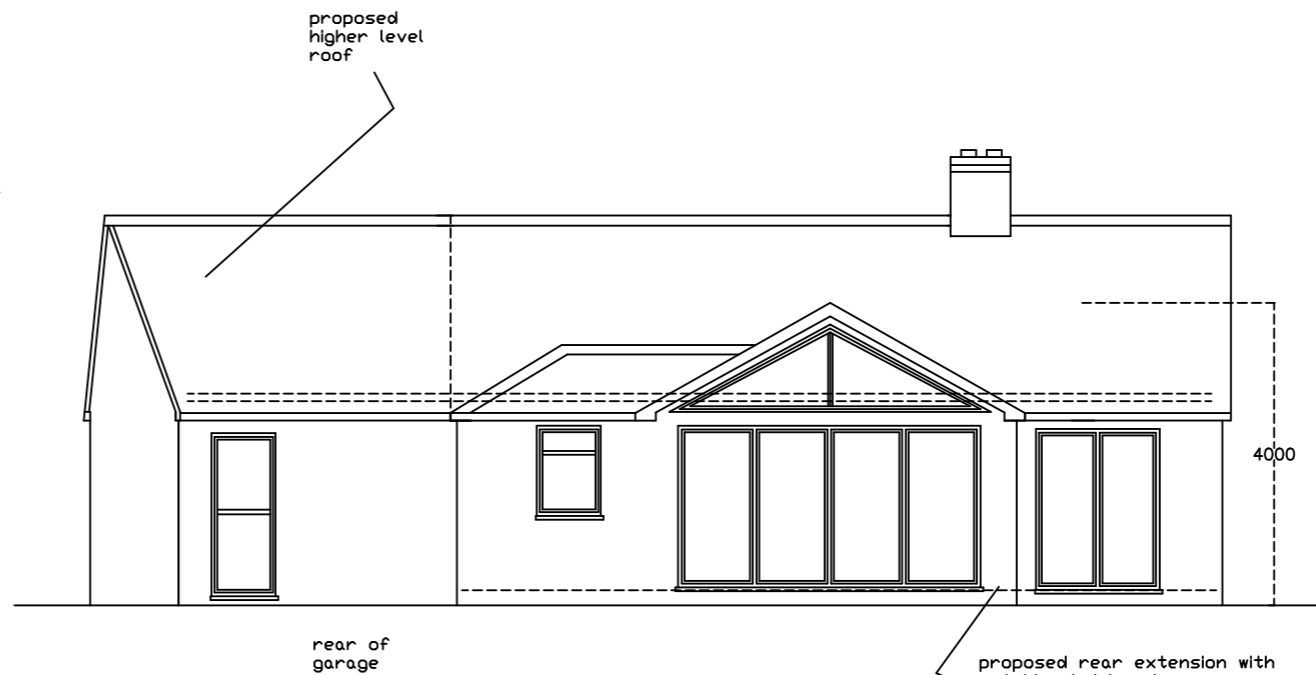

Proposed Rear Elevation

Project	
8 Broom Lane Woking Surrey	
Client	
Mr Tel:	
Drawing Title	
Proposed Extension	
Drawing Number	
broomlane-8 / 6 REV C proposed elevations	
Scale	Date
1 : 100	05-06-23

JAC Associates

All dimensions and information contained in these plans should be checked on site and with the Local Authority prior to commencing any building works. The works may also be covered by the Town and Country Planning Acts, Building Acts and The Party Wall Act. No works should be commenced prior to obtaining all necessary consents.