


SITE LOCATION PLAN
1:1250

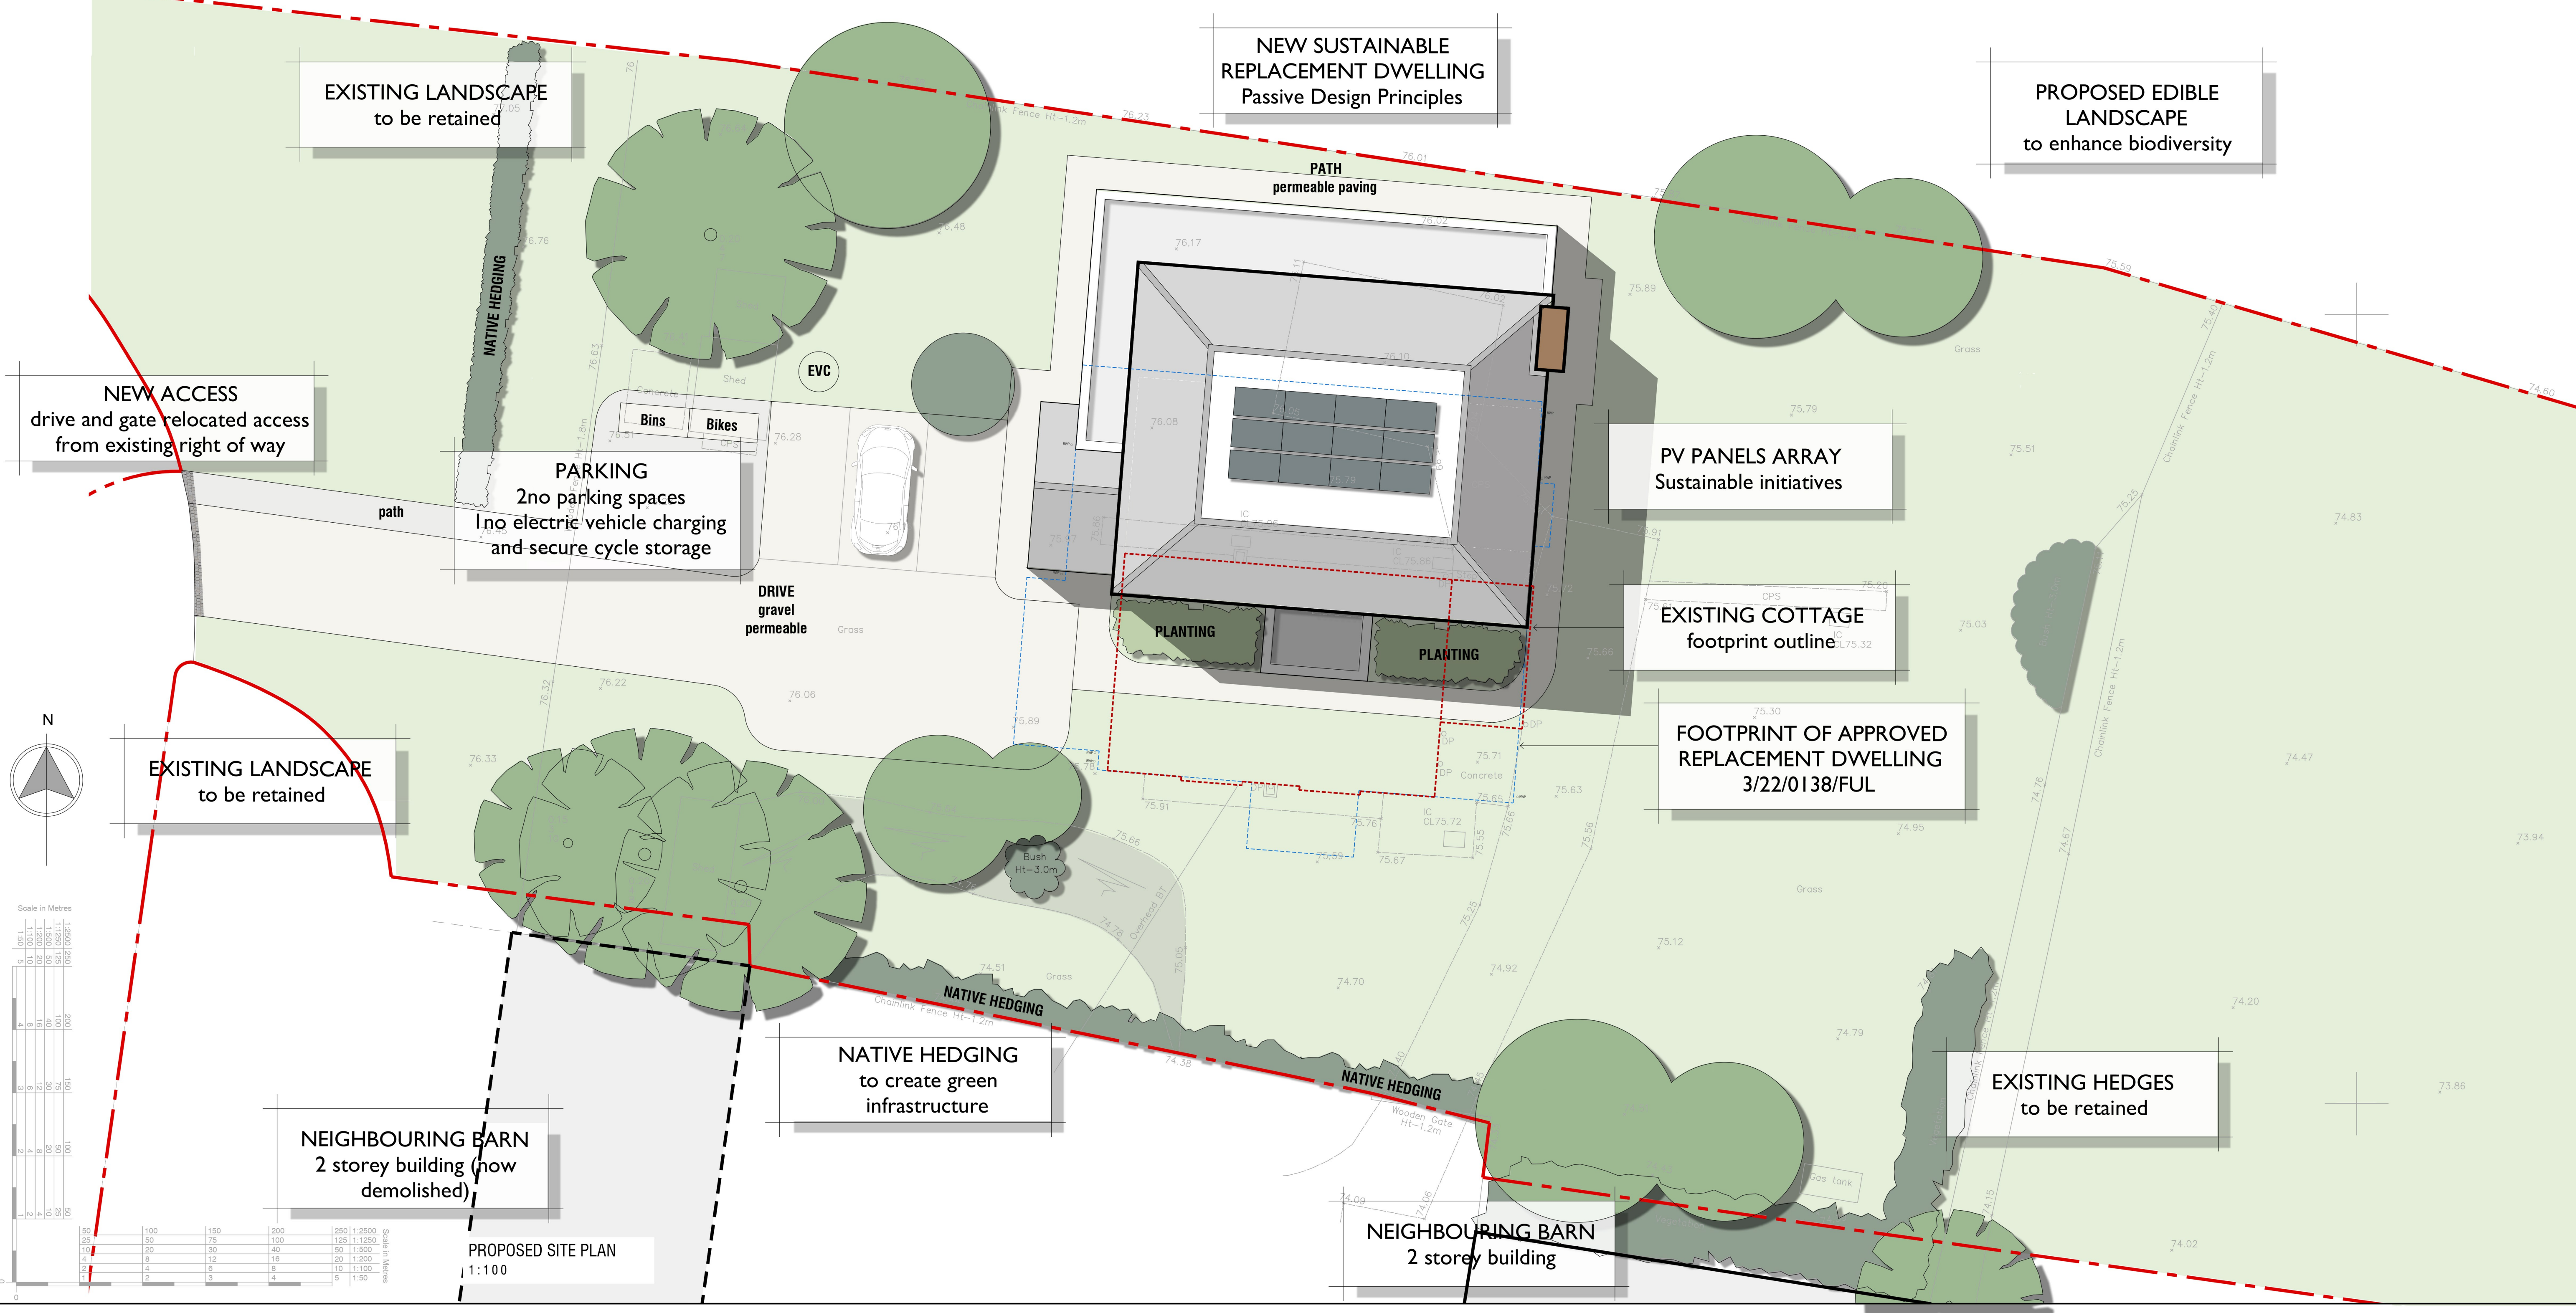

Scale in Metres

0	50	100	150	200	250	1:2500
0	25	50	75	100	125	1:1250
0	10	20	30	40	50	1:500
0	5	10	15	20	25	1:250
0	2	4	6	8	10	1:100
0	1	2	3	4	5	1:50

Scale in Metres

0	10	20	30	40	50	1:50
---	----	----	----	----	----	------

PROPOSED SITE PLAN
1:100

26.10.2023	Show neighbouring barns as demolished	AR
19.01.2023	Relocate building towards the north and vehicular access from existing right of way	AR
10.02.2022	Removal of trees to suit arboricultural report	AR
27.01.2022	Include access within red line boundary	AR
Rev.	Date	Description

AR	Name
----	------

QUINBURY FARM COTTAGE
HAY STREET
BUNTINGFORD

REPLACEMENT DWELLING
PROPOSED SITE PLAN

Kirby . Cove . Architects
Studio 10 Dimsdale House Herford SG14 1BY 01992 538088

2346	300	D
drawn AR	date January 2022	chk A .
		chk B .
	scale	1:100 @ A1