



APPLICATION SITE BOUNDARY


SITE LOCATION PLAN
1:1250

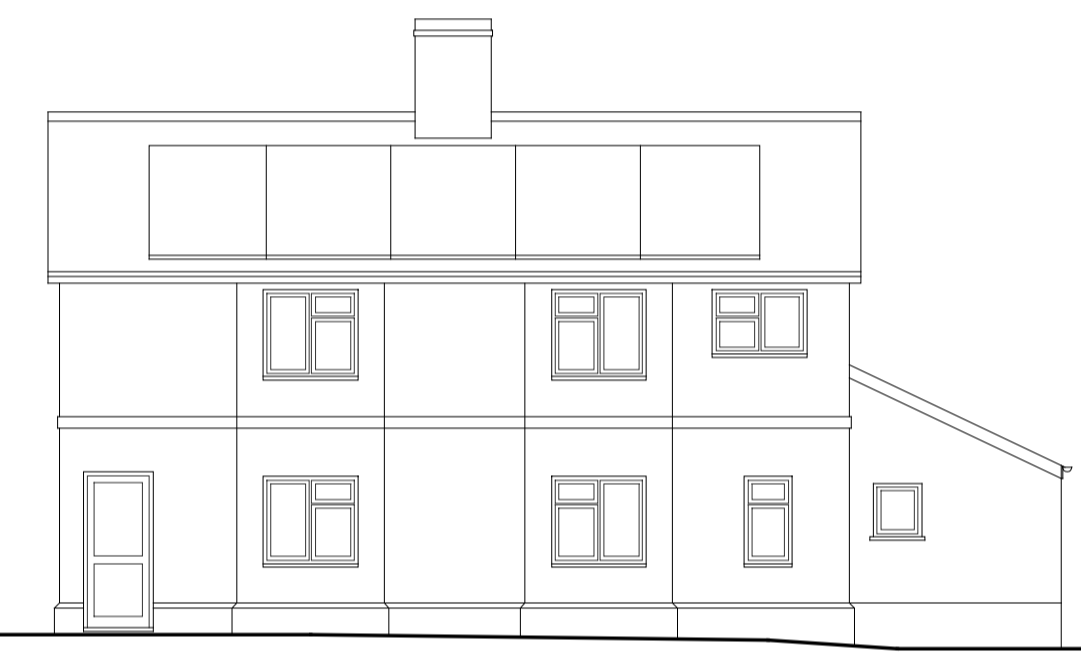


FRONT ELEVATION
existing | south 1:100

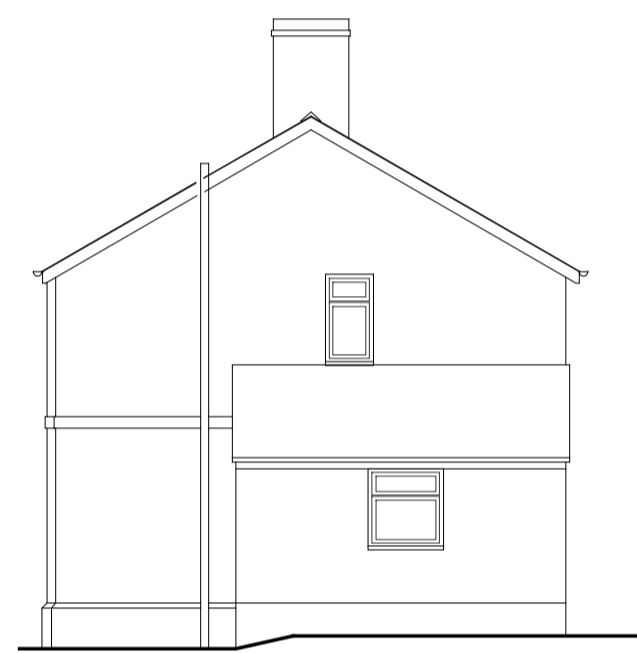


SIDE ELEVATION
existing | east 1:100

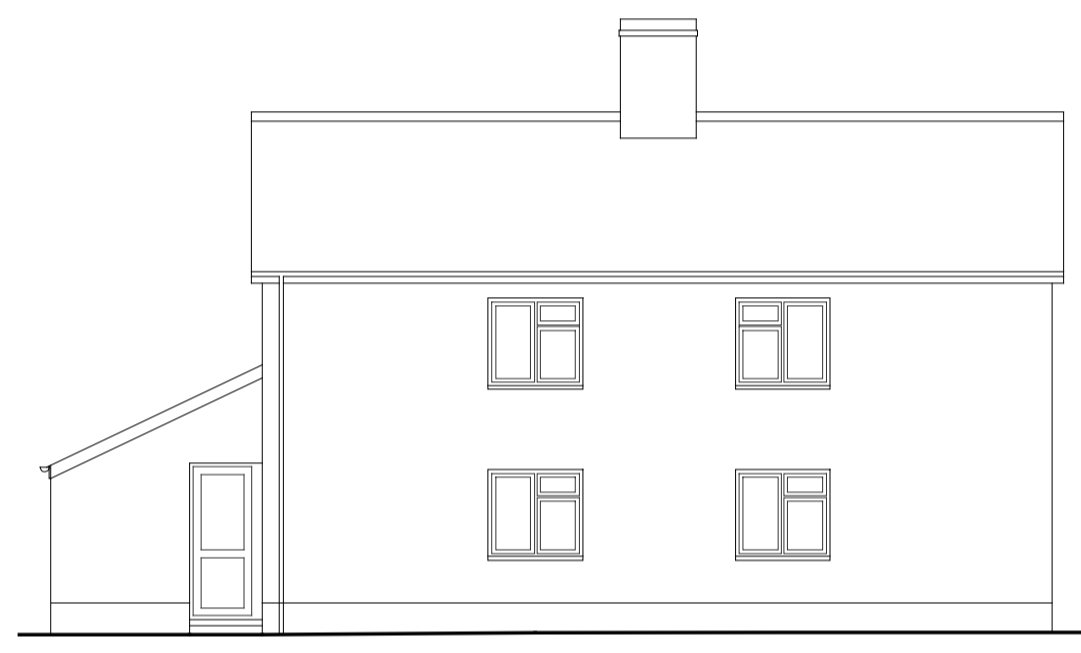


REAR ELEVATION
existing | north 1:100

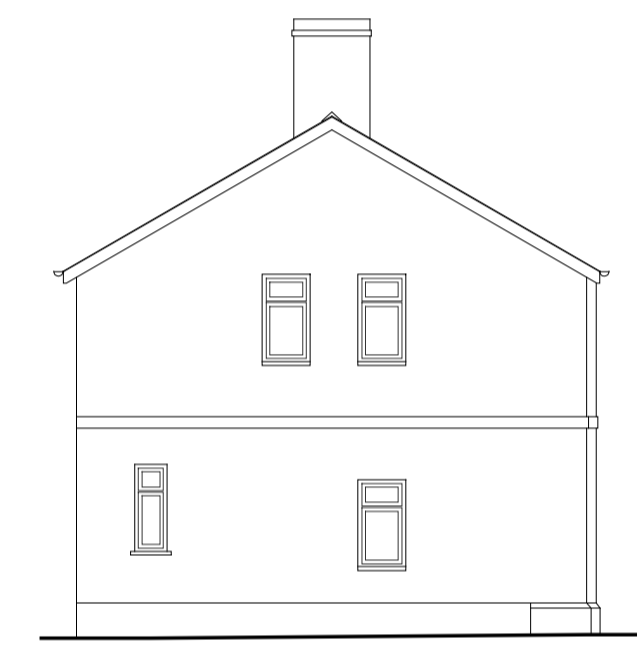


SIDE ELEVATION
existing | west 1:100

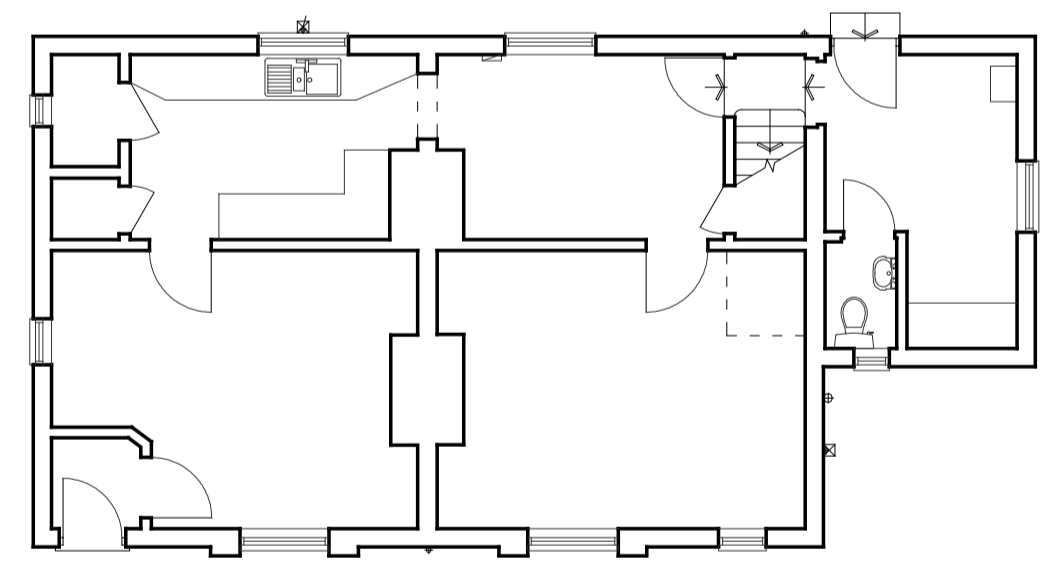

GROUND FLOOR PLAN
existing | 1:100
GIA=73sqm

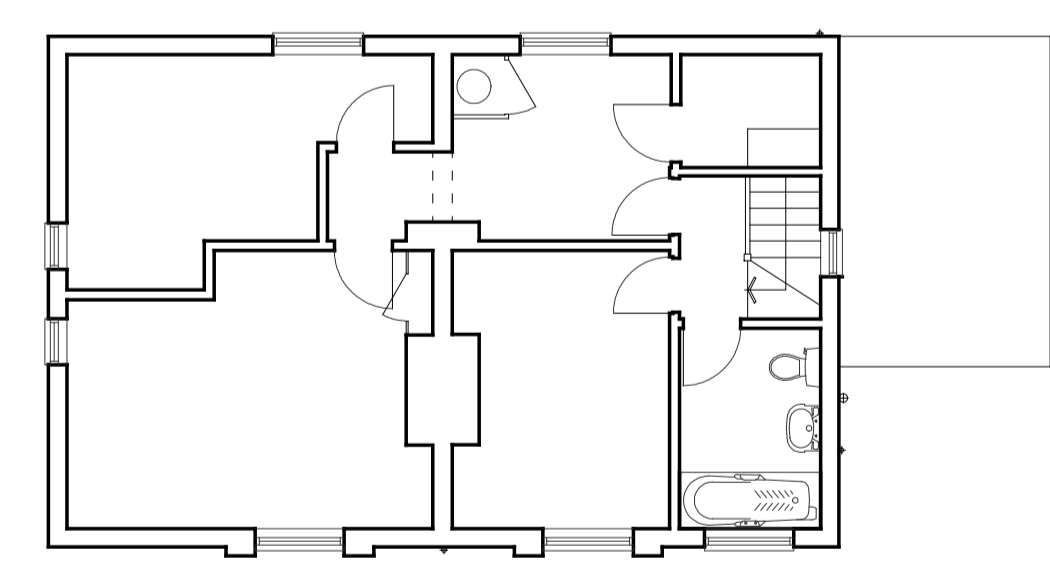

FIRST FLOOR PLAN
existing | 1:100
GIA=62sqm

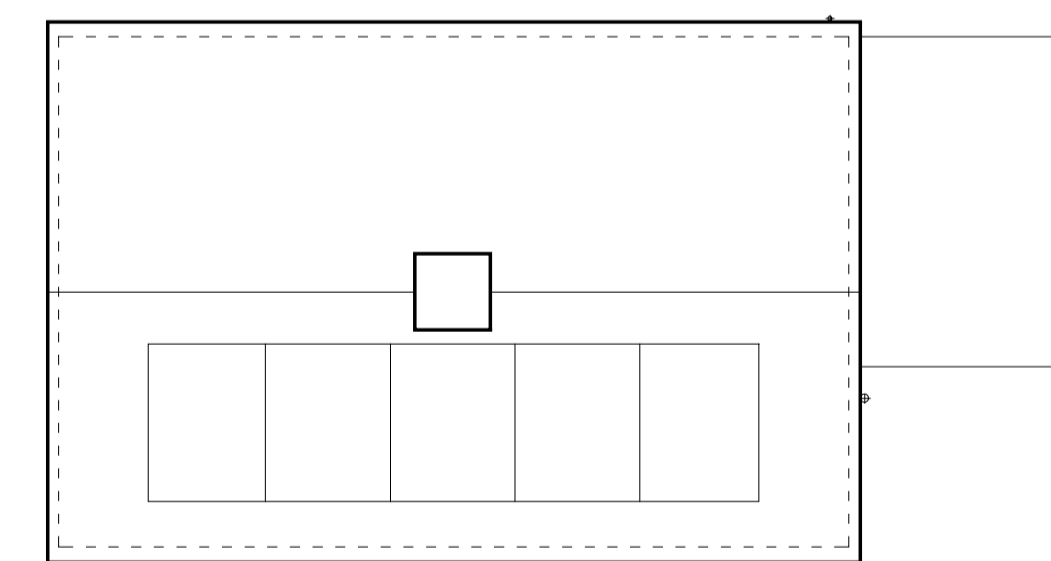

ROOF PLAN
existing | 1:100
TOTAL GIA=135sqm

Scale in Metres

0	50	100	150	200	250	1:2500
0	25	50	75	100	125	1:1250
0	10	20	30	40	50	1:500
0	4	8	12	16	20	1:200
0	2	4	6	8	10	1:100
0	1	2	3	4	5	1:50

Scale in Metres

C	26.10.2023	Show neighbouring barns as demolished	AR
B	19.01.2023	New red line boundary/ vehicular access via existing right of way	AR
A	27.01.2022	Include access within red line boundary	AR
Rev.	Date	Description	Name

QUINBURY FARM COTTAGE
HAY STREET
BUNTINGFORD

PLANS AND ELEVATIONS
AS EXISTING

Kirby . Cove . Architects
Studio 10 Dimsdale House Hertford SG14 1BY 01992 538088

drawn	AR	date	January 2022	chk A	chk B	scale	as indicated @ A1