


SITE SECTION AA
existing | east 1:50

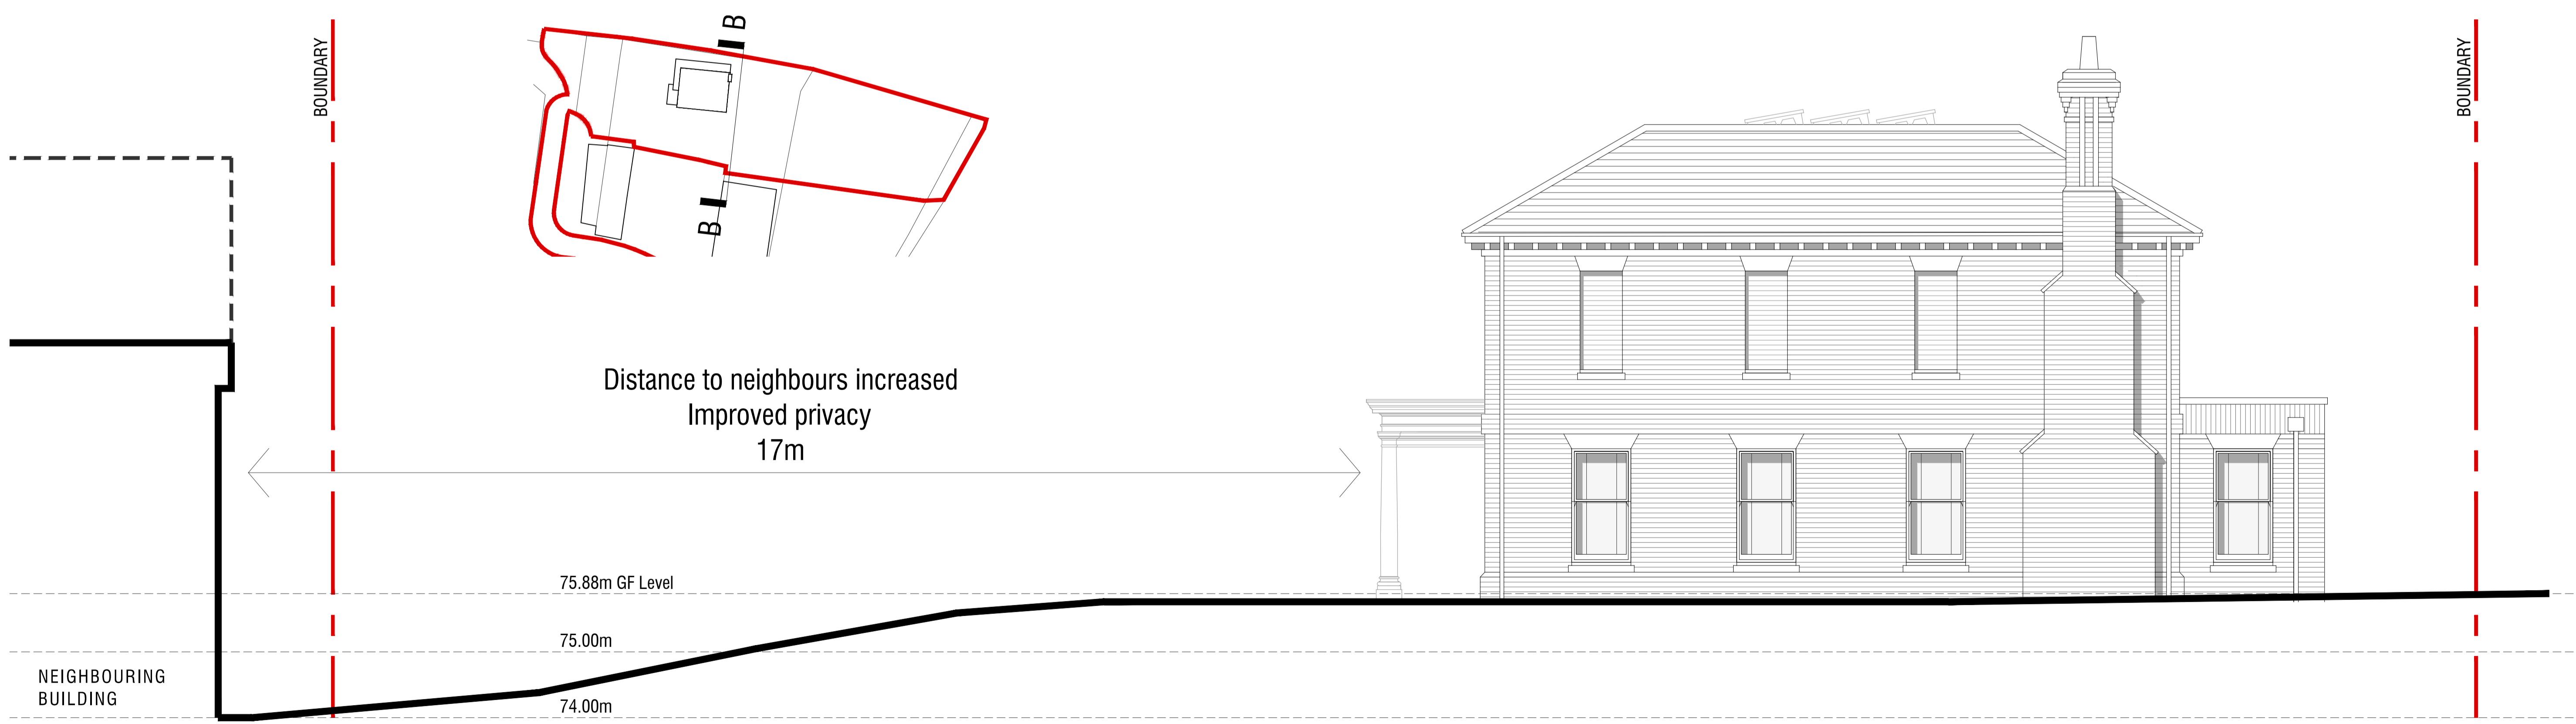

SITE SECTION BB
proposed | east 1:50

Scale in Metres

0	50	100	150	200	250	1:2500
0	25	50	75	100	125	1:1250
0	10	20	30	40	50	1:500
0	4	8	12	16	20	1:200
0	2	4	6	8	10	1:100
0	1	2	3	4	5	1:50

Scale in Metres

A	03.02.2023	Relocate dwelling further from neighbouring buildings at the front
Rev.	Date	Description

AR
Name

QUINBURY FARM COTTAGE
HAY STREET
BUNTINGFORD

REPLACEMENT DWELLING
SITE SECTIONS

Kirby . Cove . Architects
Studio 10 Dimsdale House Hertford SG14 1BY 01992 538088

drawn	AR	date	January 2022	chk A	chk B	scale