


Brantyngheshay Lodge - Construction Exclusion Zone

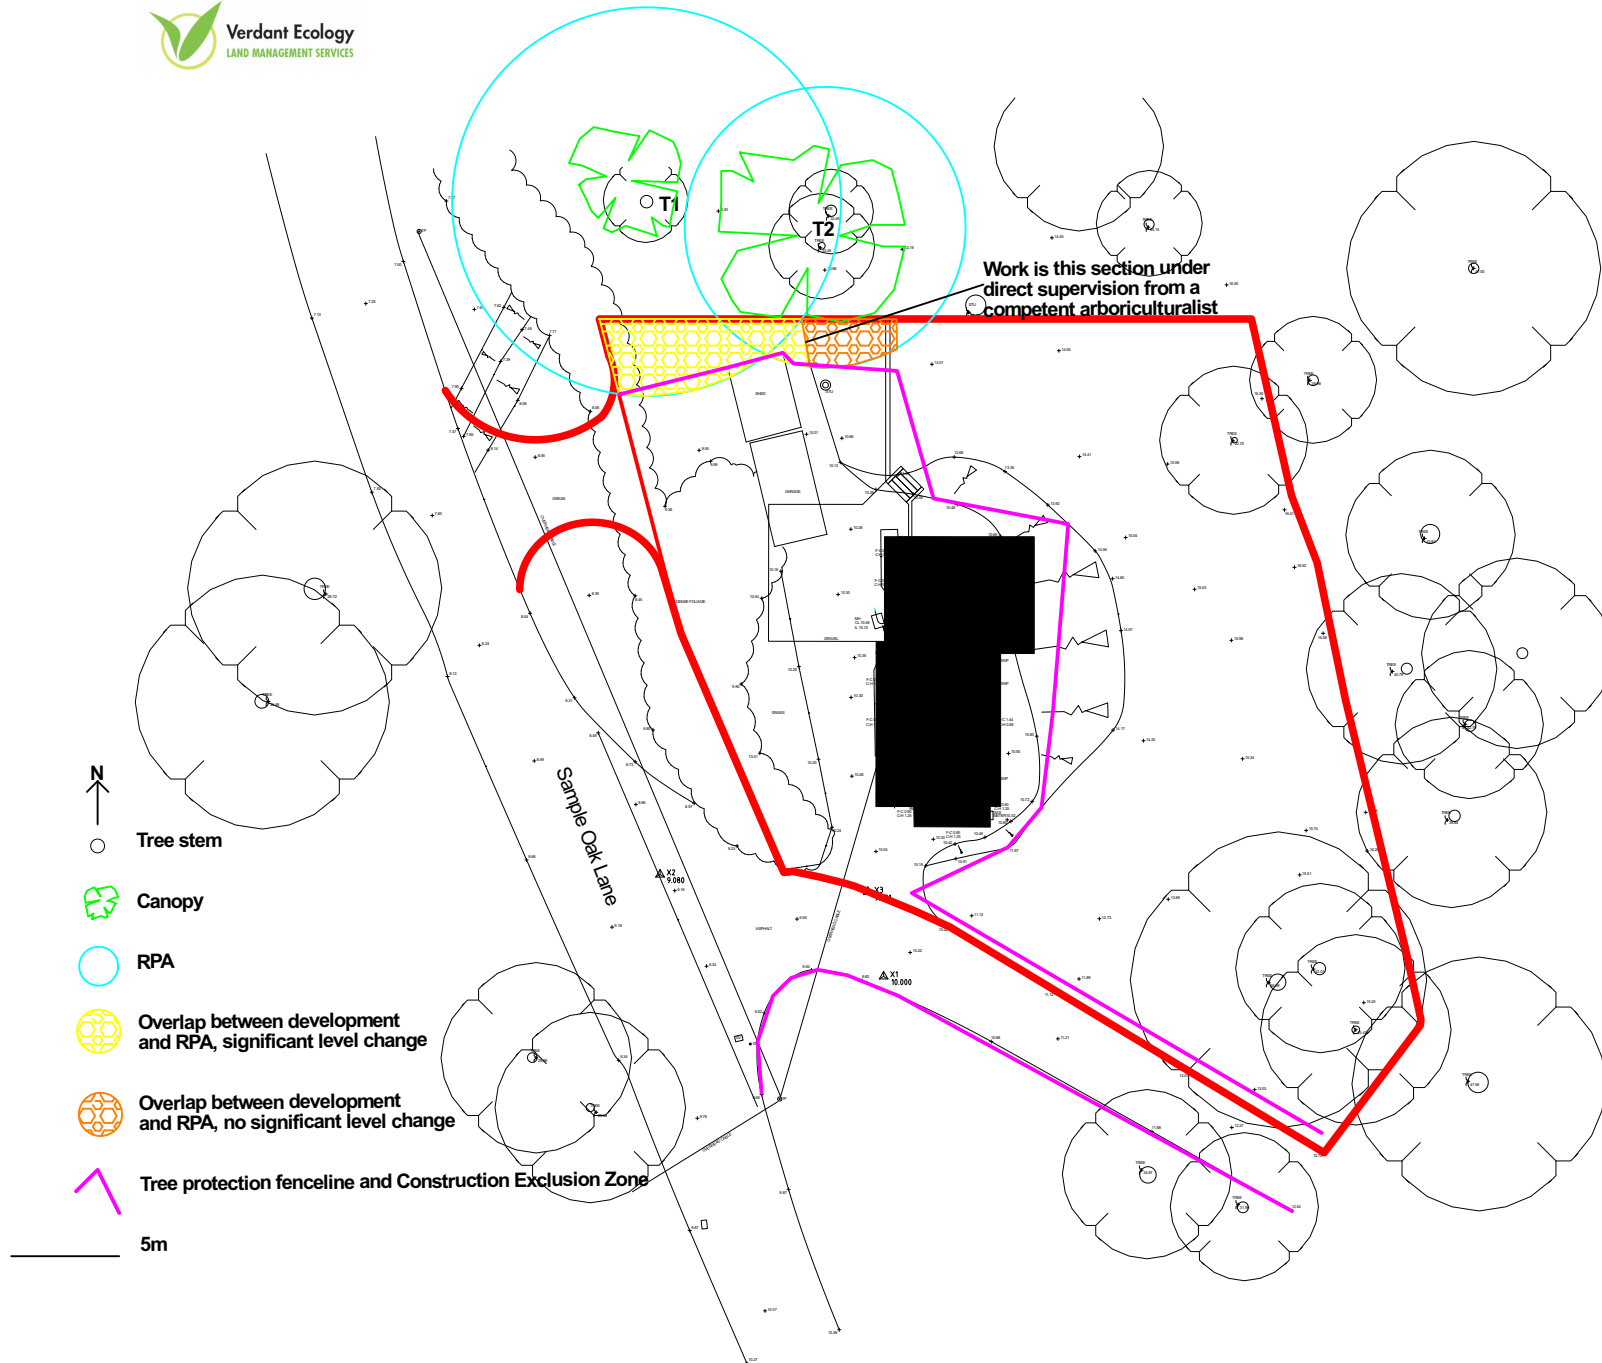

Work in this section under direct supervision from a competent arboriculturalist



○ Tree stem

Canopy

RPA

Overlap between development and RPA, significant level change

Overlap between development and RPA, no significant level change

Tree protection fenceline and Construction Exclusion Zone

5m