

ONLY SCALE FOR PLANNING PURPOSES

Copyright © 2023 Wealden Agricultural Marketing Ltd.
 All rights reserved. Any layout or design concept contained within this drawing remains the intellectual property right of Wealden Agricultural Marketing Ltd and shall not be released to third parties without the written consent of Wealden Agricultural Marketing Ltd.
 No part of this drawing may be altered, traced, copied, electronically scanned, or photographed, neither may this drawing or part of it be used for any purpose other than for which it was issued without the written consent of Wealden Agricultural Marketing Ltd.



NOTE:-

- Apron A: 20mm Dense Bitumen Macadam Wearing Course
50mm Dense Bitumen Macadam Basecourse
200mm Type 1 or 2 Aggregate
- Apron B: 40mm Dense Bitumen Macadam Wearing Course
40mm Dense Bitumen Macadam Basecourse
200mm Type 1 or 2 Aggregate
- Parking Area: (allow for 700 sq m)
20mm Dense Bitumen Macadam Wearing Course
50mm Dense Bitumen Macadam Basecourse
150mm Type 1 or 2 Aggregate
- Roadways: 40mm Dense Bitumen Macadam Wearing Course
40mm Dense Bitumen Macadam Basecourse
200mm Type 1 or 2 Aggregate
- Block Paving: 65mm Block Pavers
50mm Sand
100mm Type 1 or 2 Aggregate

Housing Development
Internal Roads

Emergency Services Access
(340 sq m)


Emergency Services
Access Bollard

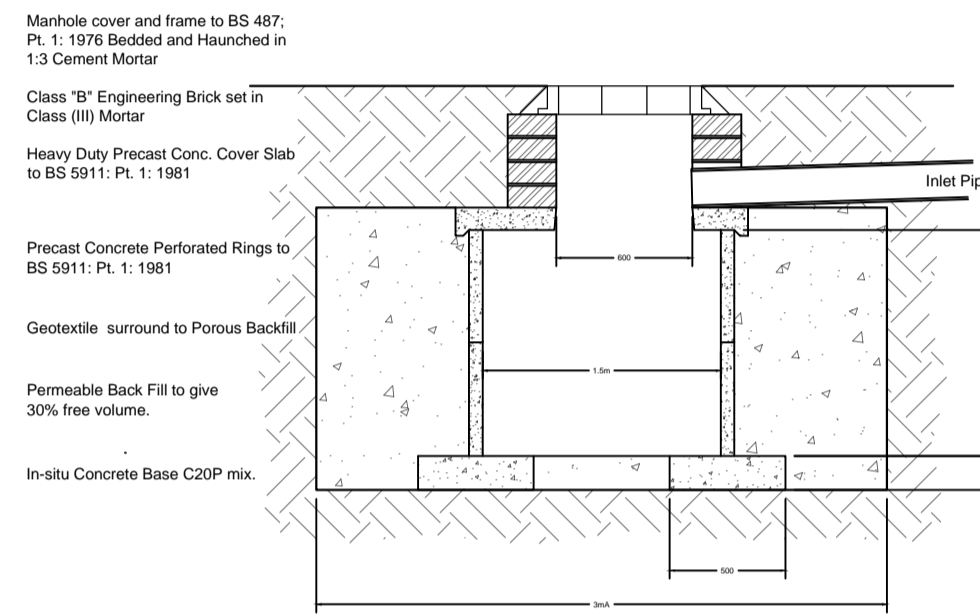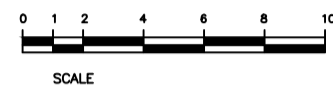

Typical Soakaway Detail (allow for 5 No.)

Reproduced from the Ordnance Survey Map with the Permission of The Controller of HM Stationery Office, Crown Copyright Reserved. Licence No. AL 100030540

NOTE
 Gas indicative only, position to be confirmed by National Grid PLC

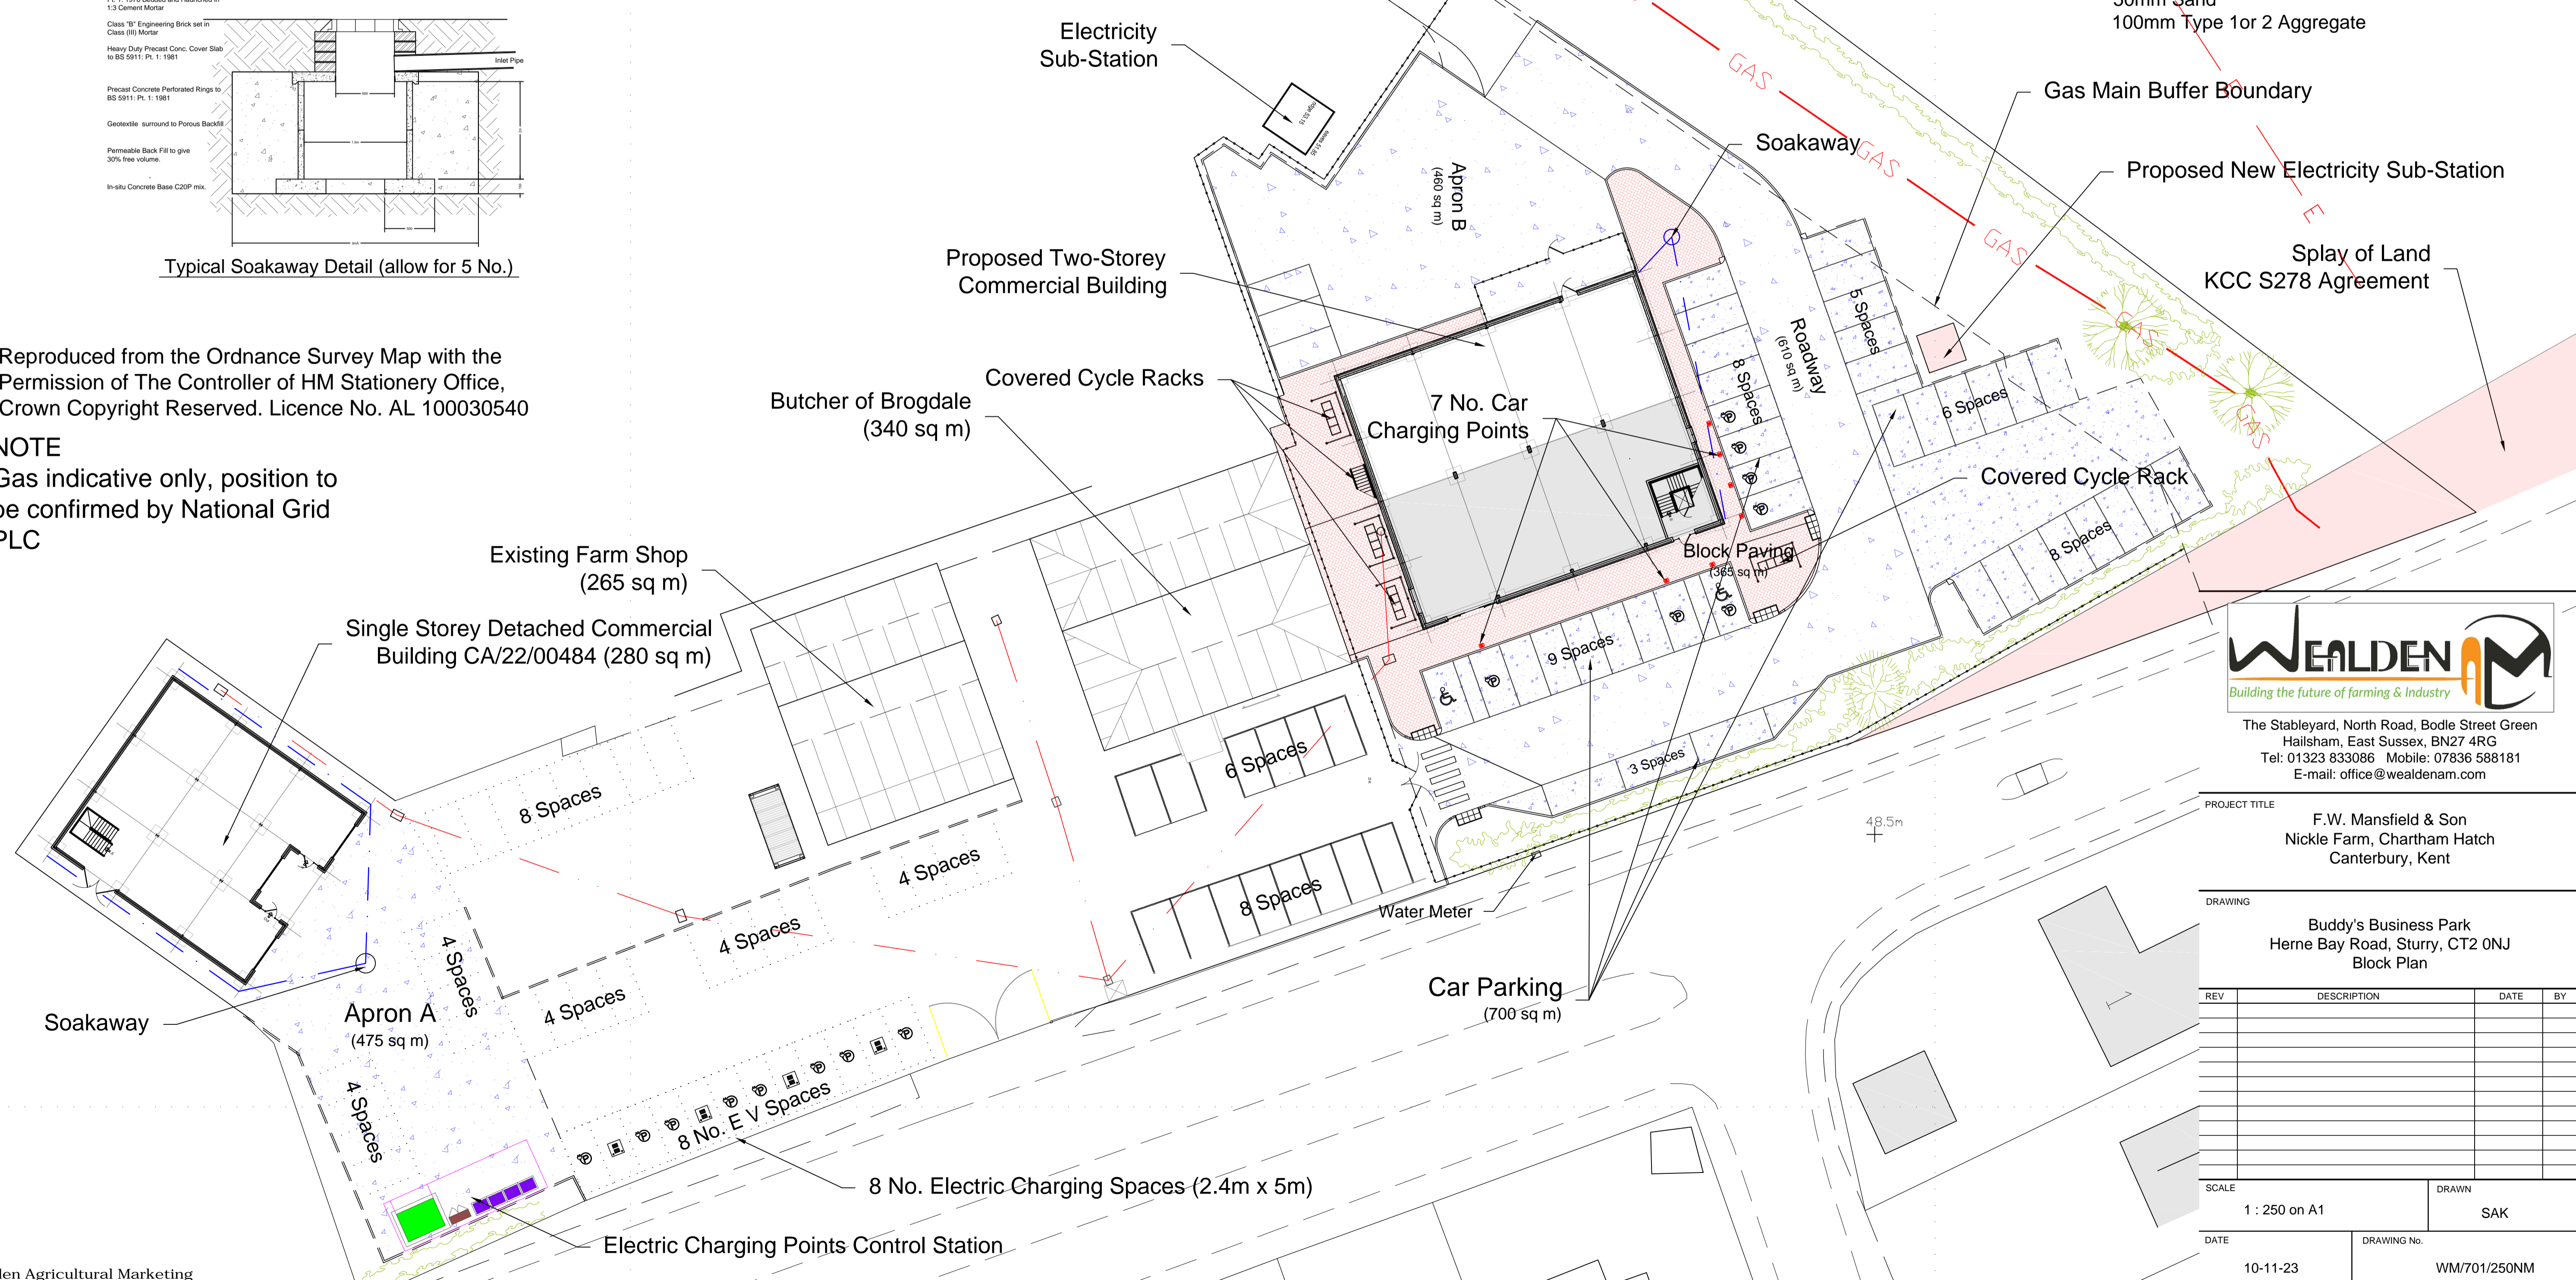

The Stableyard, North Road, Bodle Street Green
 Hailsham, East Sussex, BN27 4RG
 Tel: 01323 833086 Mobile: 07836 588181
 E-mail: office@wealdenam.com

PROJECT TITLE
F.W. Mansfield & Son
 Nickle Farm, Chartham Hatch
 Canterbury, Kent

DRAWING
Buddy's Business Park
 Herne Bay Road, Sturry, CT2 0NJ
 Block Plan

REV	DESCRIPTION	DATE	BY

SCALE
 1 : 250 on A1
 DRAWN
 SAK

DATE
 10-11-23
 DRAWING No.
 WM/701/250NM