



Existing Ground Floor Plan



Existing Rear Elevation

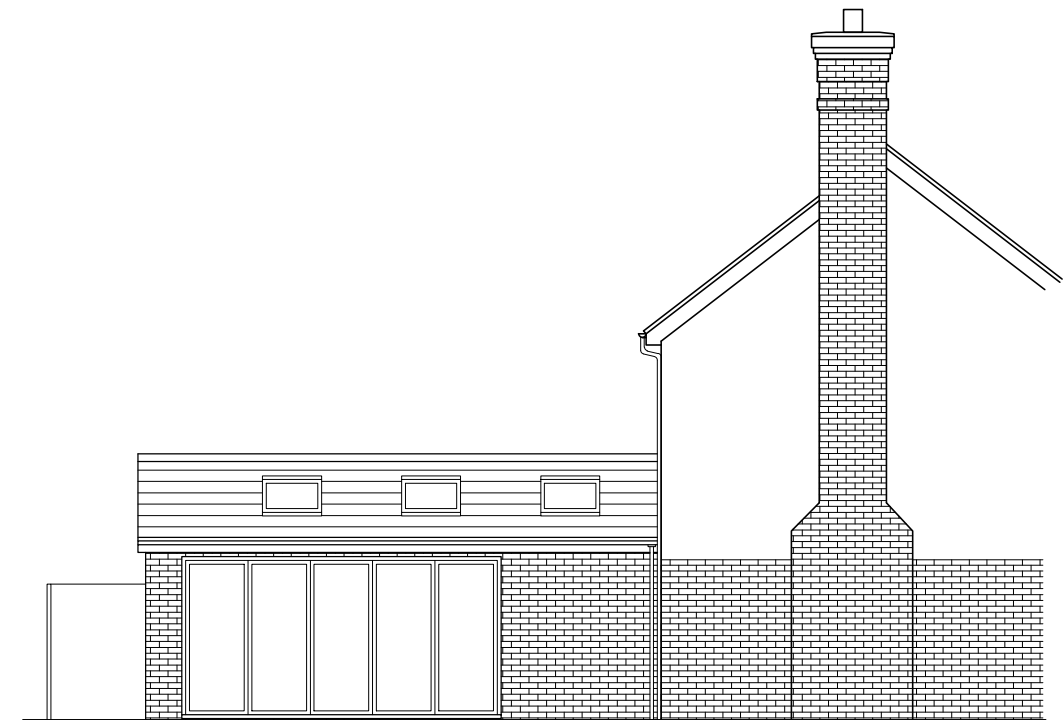

Existing Side Elevation

 2PSTUDIO WWW.2PSTUDIO.COM	PROJECT PROPOSED SINGLE STOREY REAR EXTENSION	LOCATION THE LAURELS, CHURCH LANE, WIDDINGTON, ESSEX CB11 3SF	1 2 3 1:100
	CLIENT MR P. WEST	CONTENT EXISTING SURVEY FLOOR PLANS AND ELEVATIONS	DATE 1123
15 BOWKER CLOSE, NEWPORT, ESSEX CB11 3BQ - UK - T+44 1799541066 - 2P@2PSTUDIO.COM	NOTES	DRAWN BY 207.01	REV

NB. 1. This drawing is an approximate representation of the building named in the title block. All efforts have been made to obtain a close representation of this building and its surroundings.
 2. Measurements taken where done by hand and errors may occur during the measurement or when transferring the measurements to CAD.
 3. These drawings should be read in conjunction with the proposed scheme and should be used only in the process to obtain Planning or Building Regulations approval and for quoting purposes only and no warranty can be given on its precision.
 4. Any discrepancies/errors should be notified and corrected before shopping or manufacture of any elements of the project.
 5. Dimensions have been taken and drawn in millimetres at scales as indicated in the title block