



- VELUX Products:
- GGL 15°-90°
 - EDZ 20°-90°
 - BFX
 - BDX
 - BBX
 - LS-
- Roof covering:
- TILES < 45 mm

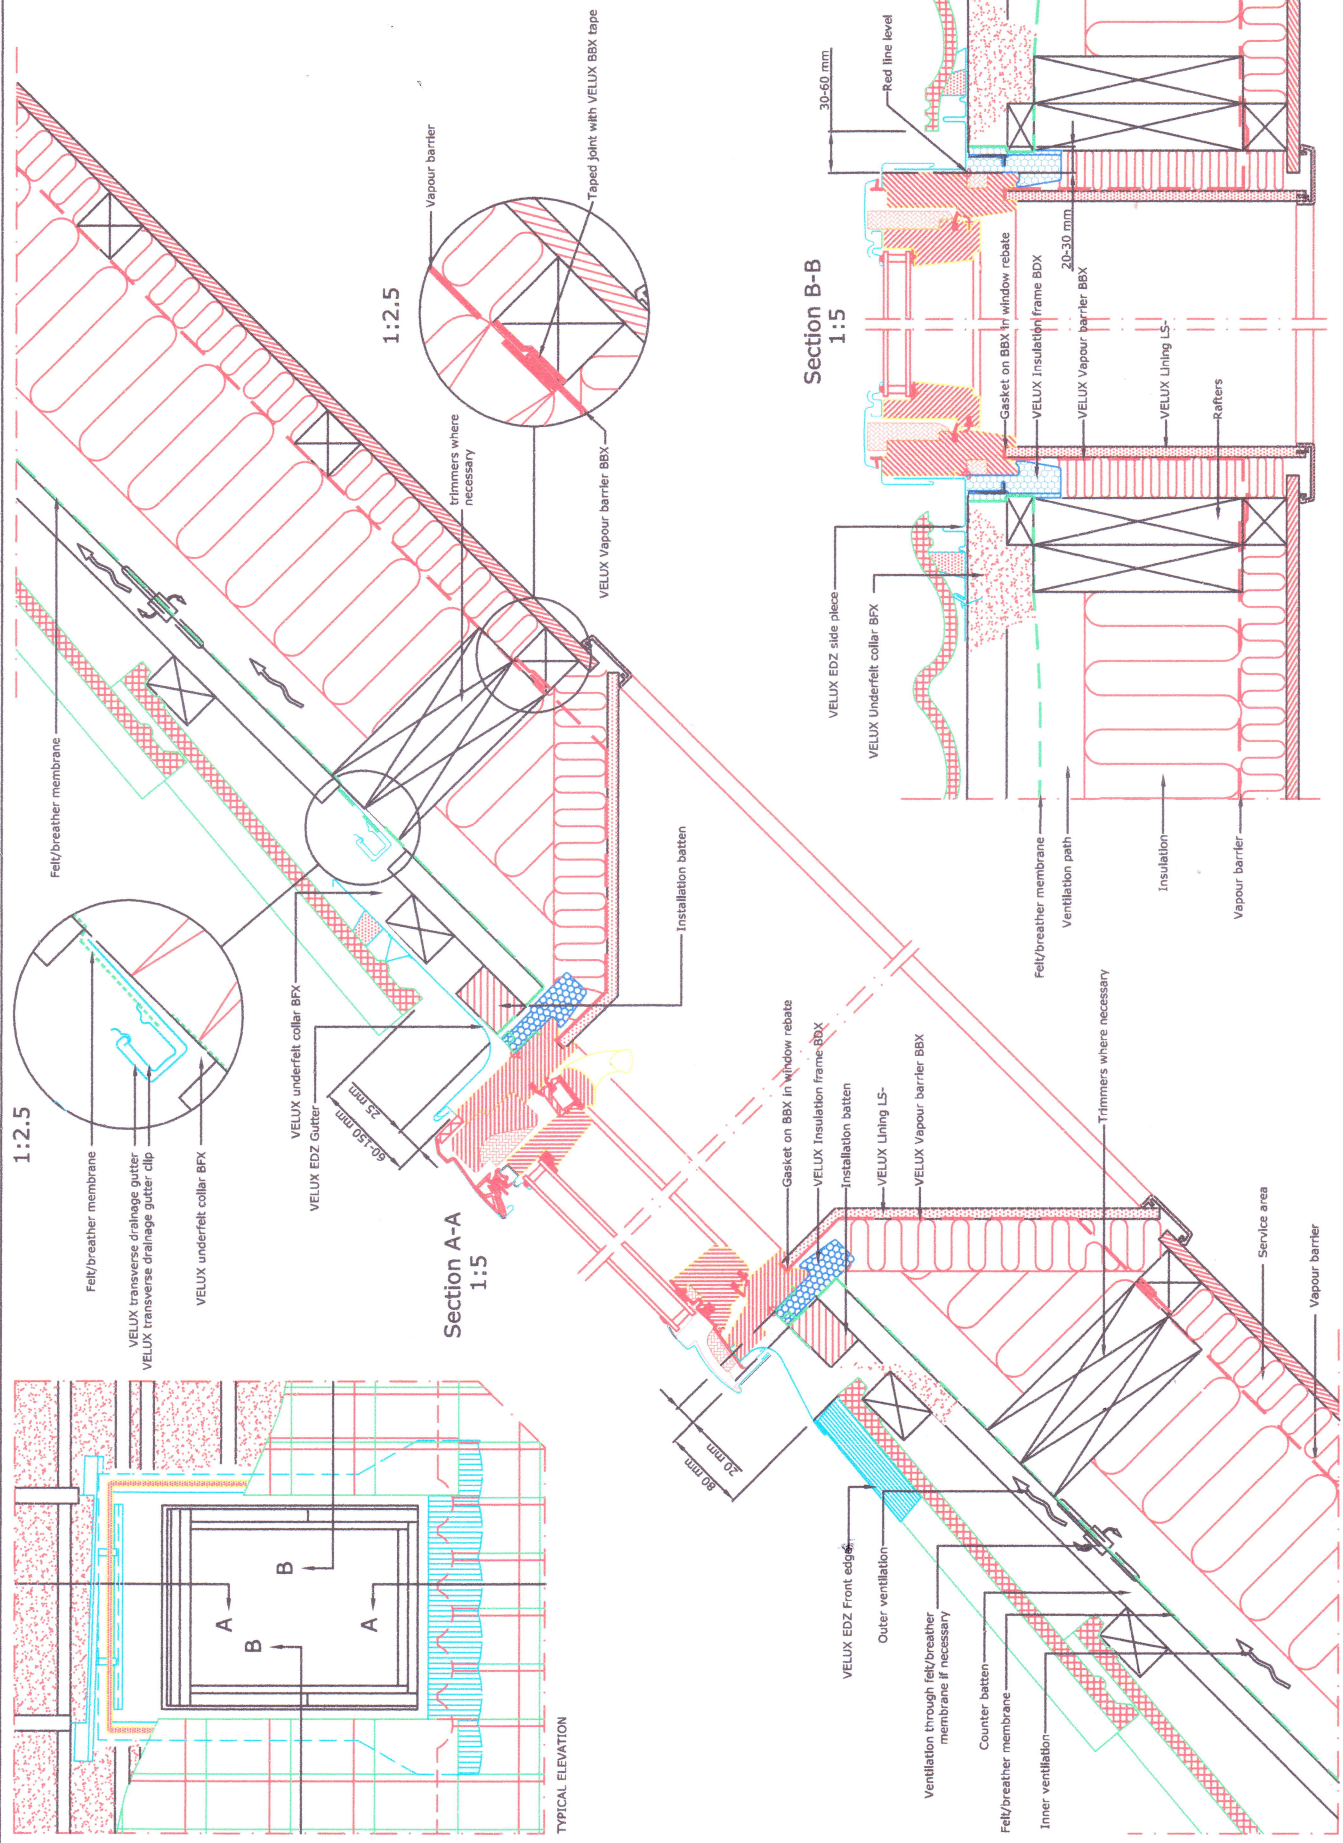

 <p>VELUX Company Ltd Woodside Way Glenrothes, Fife KY7 4ND tel: +44 (0) 1592 778 225</p>	<p>VELUX centre-pivot roof window GGL single installation into low profiled tile EDZ flashing kit - standard install into profiled tile up to 45mm thick All dimensions are in millimetres where shown</p>	<p>Latest revision:</p>	<p>Date: January 2014 Rev no: Rev date: Drawn: PJH</p>	<p>File name: GGL-EDZ-0114-1001</p>
	<p>NOTE! When installing VELUX roof windows, flashings and accessories, please ensure compliance with building regulations and British/European standards where necessary. This detail represents the principles of a typical installation only and the design and specification of the final detail is the responsibility of others.</p>	<p>Scale: 1:5 approx. @ A3</p>	<p>© VELUX GROUP</p>	<p>This drawing is the property of the VELUX Group and is not to be copied, reproduced or published in whole or in part without written consent from VELUX A/S</p>

e. DIAGRAM H - Technical Specifications for imposed Velux windows