




S.W. Elevation Scale 1 : 100




N.W. Elevation

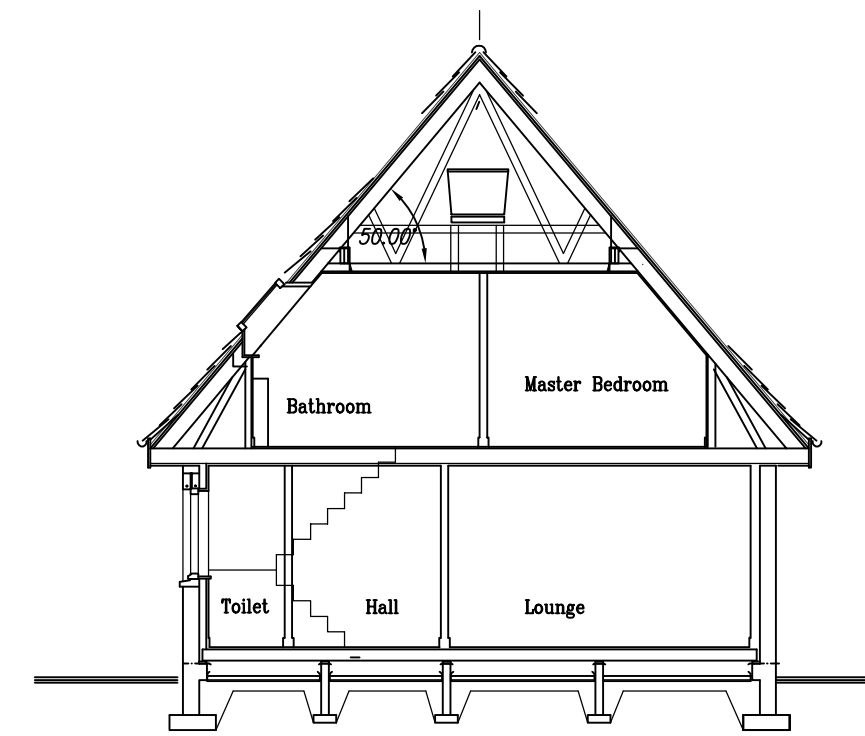

Cross Section AA :




N.E. Elevation

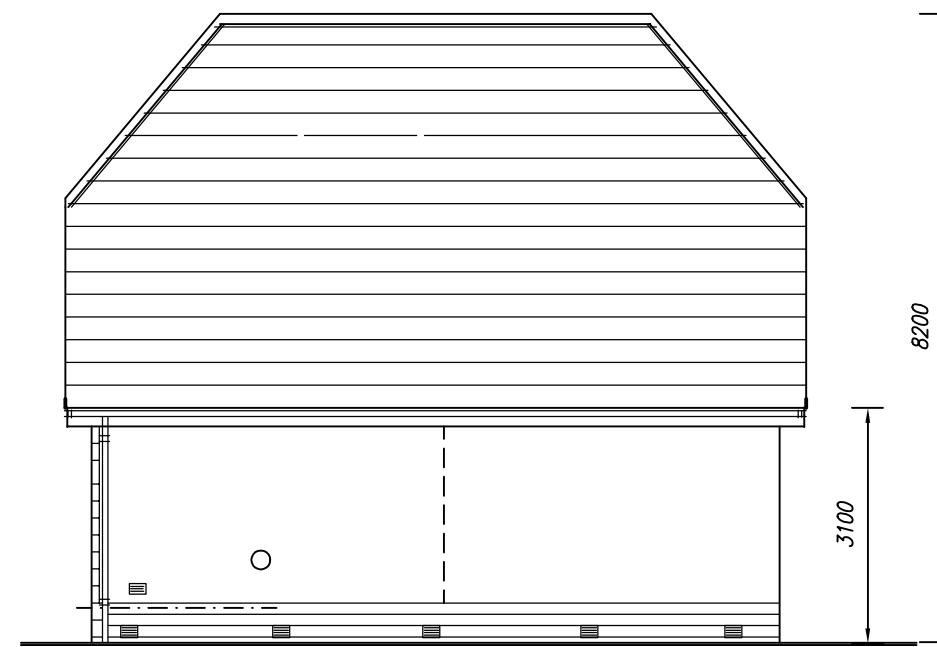


S.E. Elevation

- Material Finishes – Existing :*
- Roof – dark brown, flat profile tile.
  - Walls – brown facing block 150mm courses.
  - Walls – mid brown/beige decarock chip render.
  - Fascia & bargebord – dark brown stain.
  - Doors/Windows – dark brown uPVC (mahogany effect)
  - Rainwater Goods – brown uPVC.

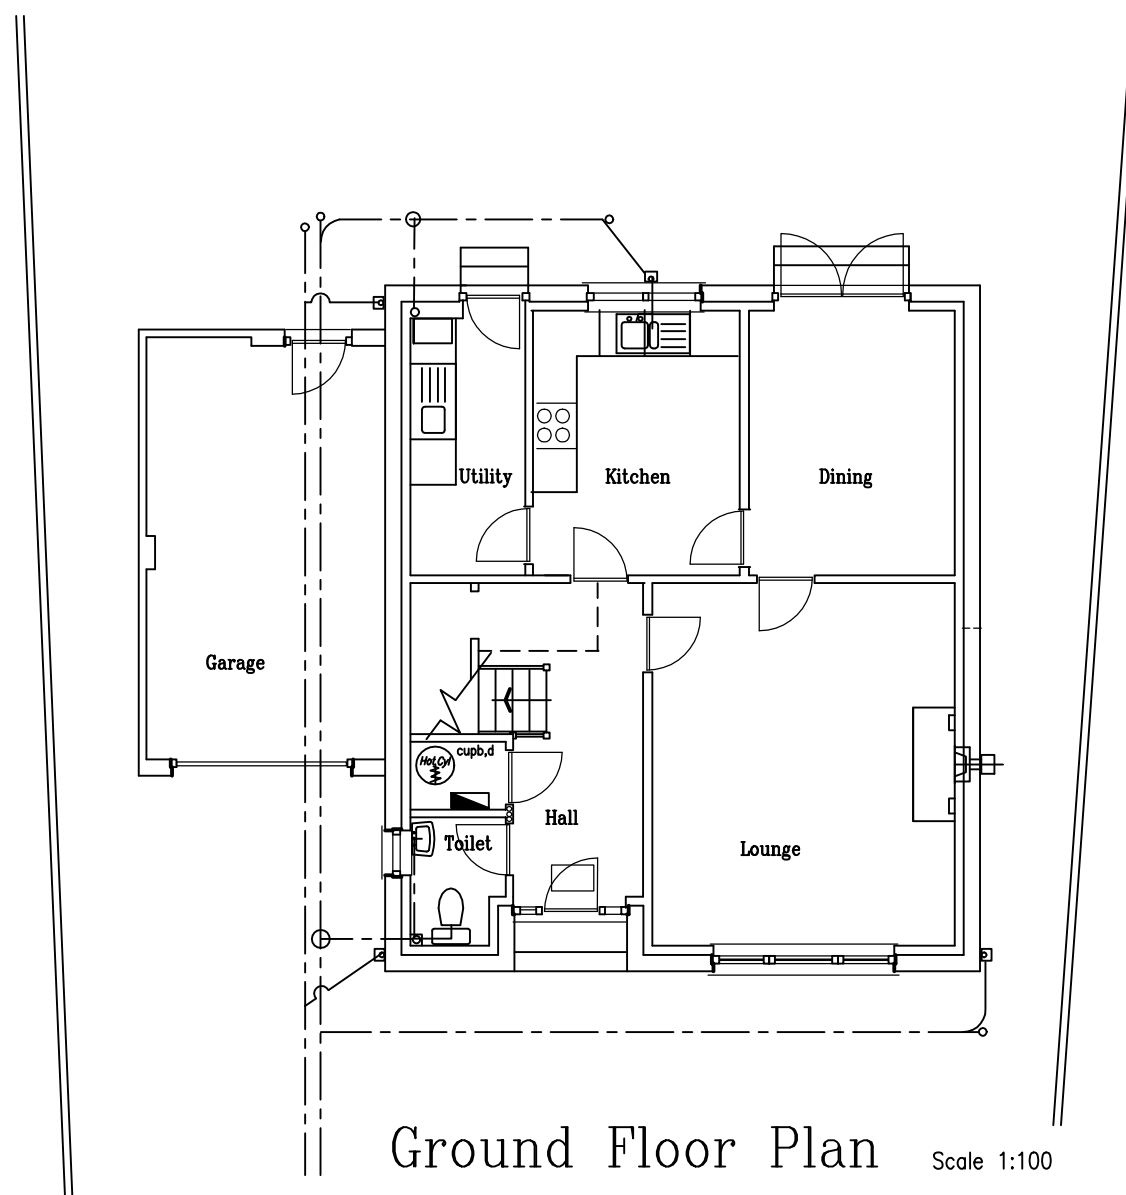

Ground Floor Plan Scale 1:100

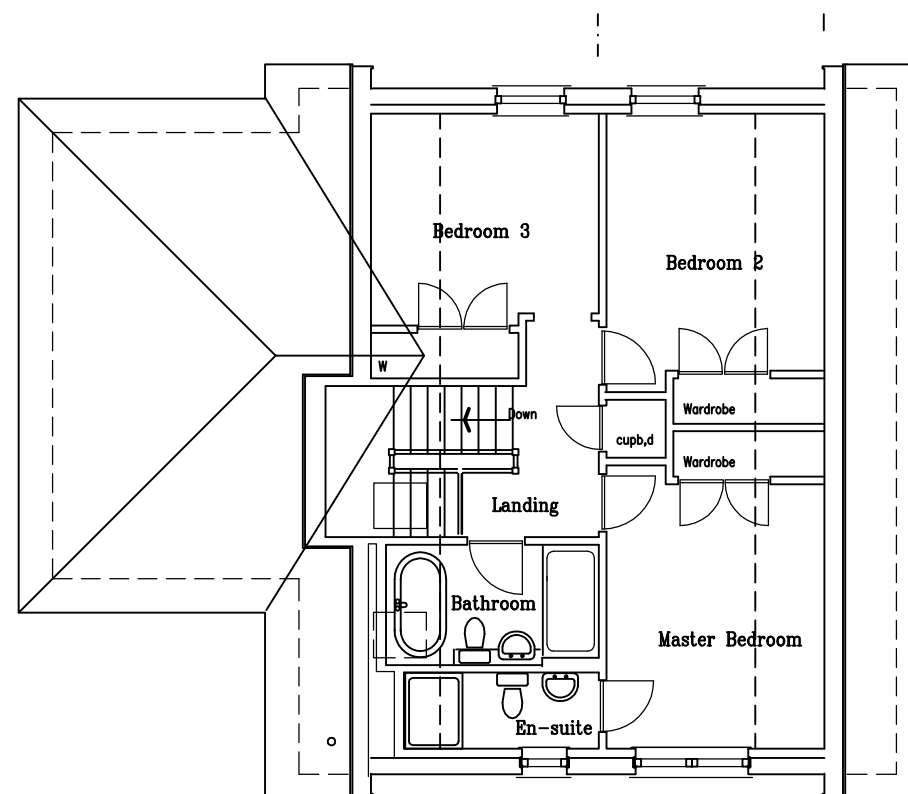

First Floor Plan



Existing Details :

ADDRESS	19 Woodlands Edge :	
	Ellon :	
	Aberdeenshire :	
DATE	SCALE	JOB REF.
June, 2023	1:100	23140-Ex

**Michael Slesser**

• Architectural Design • Building Consultant

Victual House :  
Eslemont :  
Ellon :  
Aberdeenshire :  
AB41 8NY  
Tel. 01358 720398 :