




0m 1m 3m 5m 10m
Scale Bar: 1:100

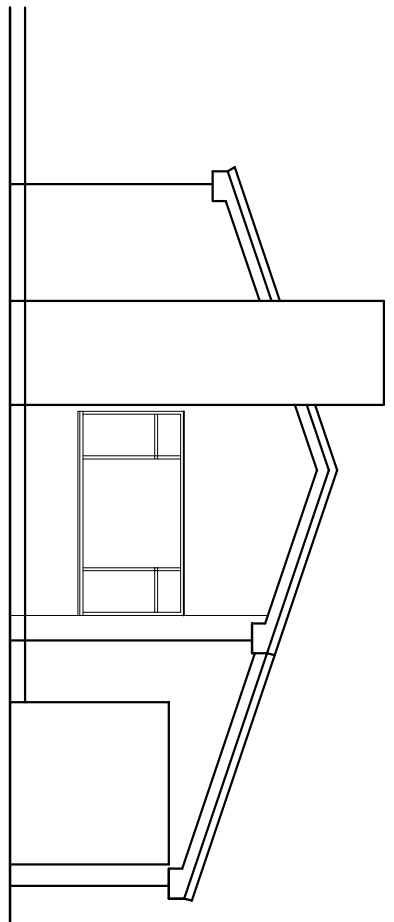


EXISTING FRONT

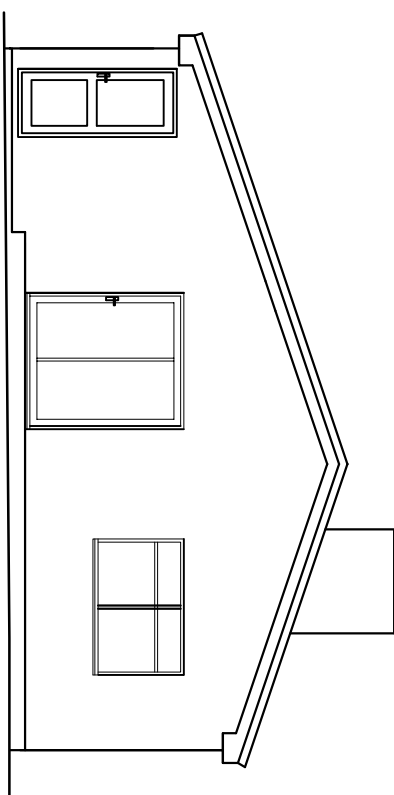


EXISTING REAR

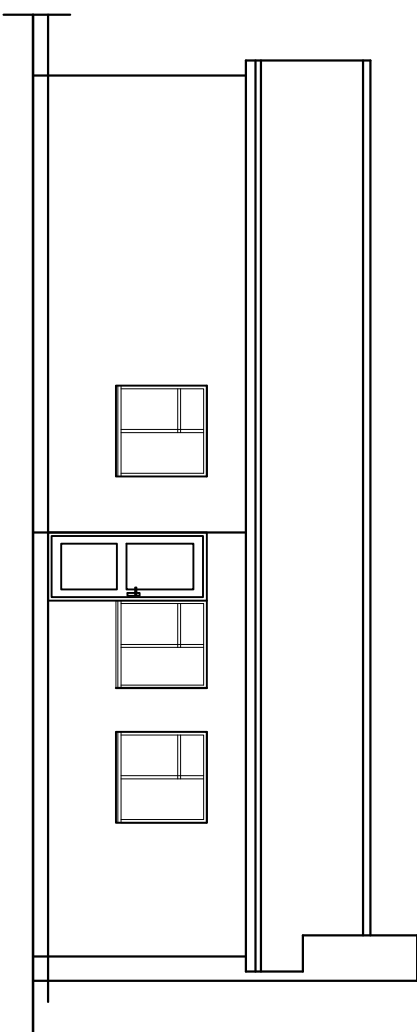

EXISTING SIDE

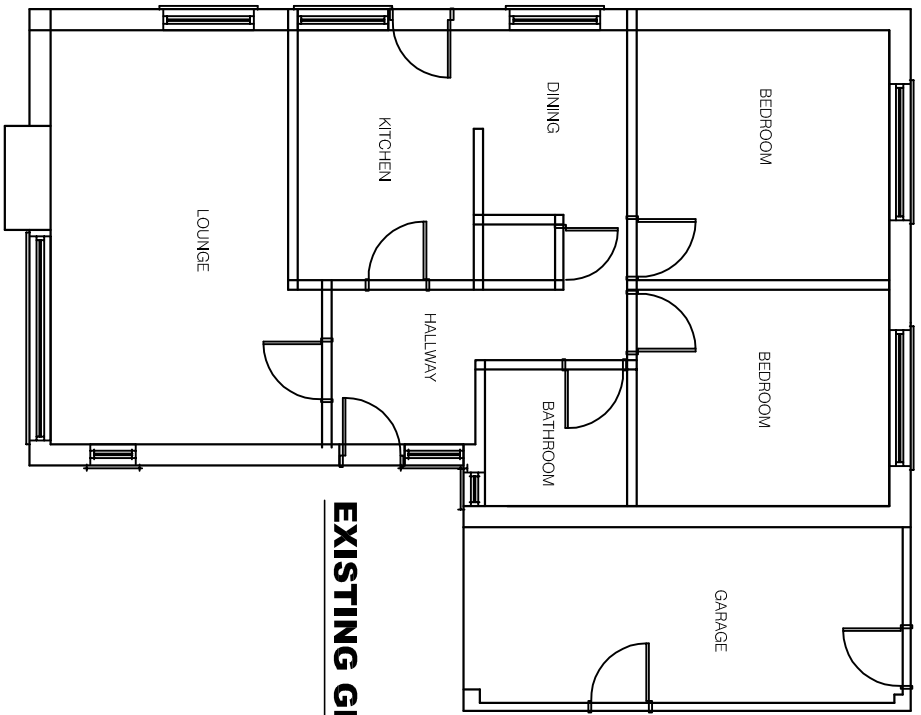

EXISTING GROUND

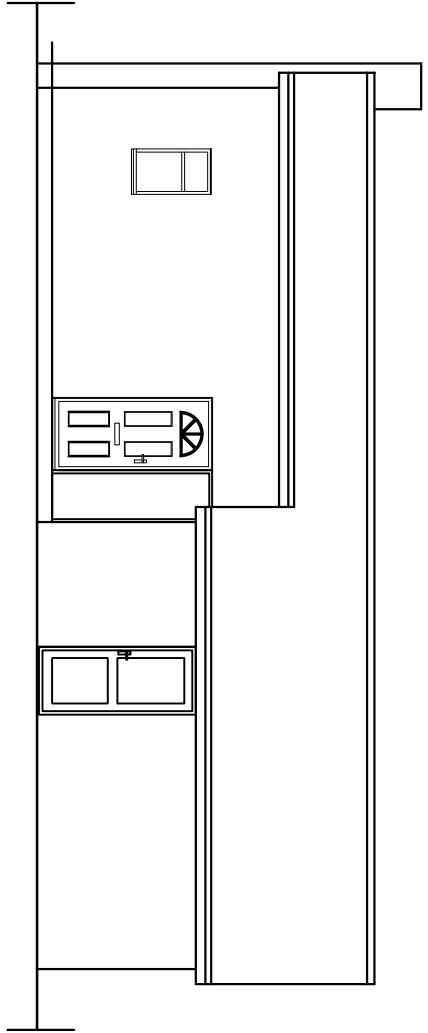

EXISTING SIDE