




ITEM (5) - ACM PANEL / CAR PARK SIGN

Aluminium composite panels with digitally printed image
gloss laminated to face of the panel

A. size: 300mm x 200mm

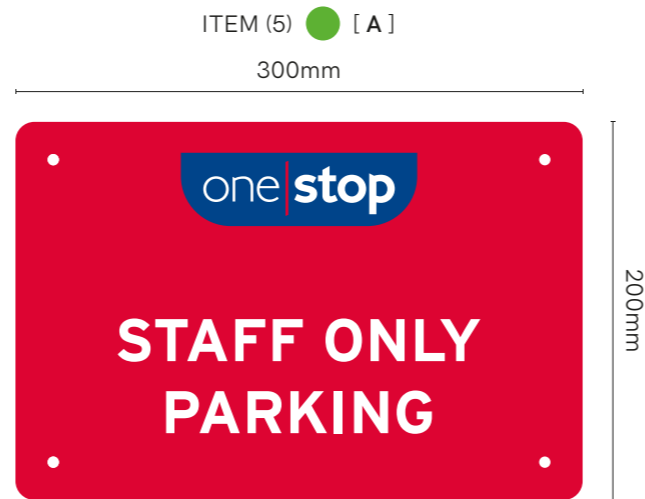

CAR PARK SIGN (wall mounted)
scale 1:4 @ A3

Font : **Interstate Bold**



KEY: ● ACM Panel ◆ ACM/VW ■ F/ACM ★ Window Vinyl - [External] ▲ Window Vinyl - [Internal]



15 Barnes Wallis Rd, Fareham
Hampshire PO15 5TT

Tel: 023 8023 2311
Web: www.innovatesigns.co.uk
Email: info@innovatesigns.co.uk

Client	One Stop Stores			Title	Proposal		Rev	Date	Description	Drw By
Site Name	Brockworth, Shurdington Road			Date	30/11/2023		F	30/11/23	Update Planning	IR
Job No.	20079	Epos Code	6621	Drawn	IW		-	-	-	-
Proj Type	Franchise			Approved	28/09/23	RC	-	-	-	-
PM	GP	Designer	RC	Drwg No.	F		-	-	-	-

This drawing is for approval purposes.
Please check all details noted on the drawing including spelling, and provide written confirmation of your approval to an **Innovate Signs Project Manager**. Once approved production will commence based on the approved drawing. Any changes made after production has begun will incur an additional cost.