


THIS DRAWING HAS BEEN ISSUED ON ADVICE FROM THE CONTRACTOR THAT THERE HAS BEEN NO DEPARTURE FROM THE DESIGN INTENT SHOWN ON THE DRAWING. SWECO UK LTD CAN GIVE NO GUARANTEE THAT THE EXTERNAL WORKS/DRAINAGE HAVE BEEN BUILT IN STRICT ACCORDANCE WITH THIS DRAWING NOR THAT THERE HAVE NOT BEEN ANY SUBSEQUENT ALTERATIONS.

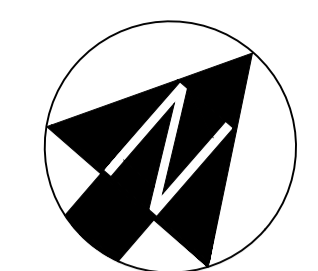

**NOTES**

- GENERAL NOTES**
- THIS DRAWING IS TO BE READ IN CONJUNCTION WITH ALL RELEVANT ENGINEERS, ARCHITECTS AND SPECIALISTS DRAWINGS AND THE SPECIFICATION.
  - DO NOT SCALE** FROM THIS DRAWING MANUALLY OR ELECTRONICALLY. WETTER PERMISSION MUST BE OBTAINED FROM SWECO PRIOR TO SCALING ELECTRONICALLY OR USING THIS ELECTRONIC FILE.
  - ALL WORK IS TO BE CARRIED OUT IN ACCORDANCE WITH THE RELEVANT BRITISH STANDARDS EUROPEAN STANDARDS CODES OF PRACTICE AND BUILDING PRACTICE.
  - ALL DIMENSIONS ARE TO BE CHECKED BY THE CONTRACTOR PRIOR TO STARTING THE WORK ON SITE. ANY DISCREPANCIES ARE TO BE REPORTED TO THE ENGINEER IMMEDIATELY.
  - FOR CIVIL & STRUCTURAL HEALTH & SAFETY HAZARDS PLEASE REFER TO DESIGNERS RISK ASSESSMENTS.
  - IF YOU DO NOT UNDERSTAND FULLY ANY OF THE DETAILS SHOWN ON THIS DRAWING CONTACT THE ENGINEER FOR CLARIFICATION.
  - THE CONTRACTOR SHALL OBTAIN PRIOR APPROVAL AND ALL NECESSARY LICENCES FROM THE RELEVANT AUTHORITY BEFORE CARRYING OUT ANY WORKS WITHIN THE SITE.
  - SURVEY INFORMATION TAKEN FROM TOPOGRAPHICAL SURVEY CAD FILE BY PARESH LAND SURVEYS DATED 30 SEPTEMBER 2019.
  - SITE LAYOUT BASED ON A GENERAL ARRANGEMENT LAYOUT LANDSCAPE DRAWING BY HIA DATED MARCH 2022.
- DRAINAGE NOTES**
- ALL PRIVATE DRAINAGE WORKS SHALL BE IN ACCORDANCE WITH THE BUILDING REGULATIONS APPROVED DOCUMENT H AND BS EN 752:2008.
  - THE CONTRACTORS ATTENTION IS DRAWN TO DIAGRAMS 7 AND 8 OF THE BUILDING REGULATIONS APPROVED DOCUMENT H SHOWING DETAILS OF DRAINAGE LAID BELOW AND NEAR TO BUILDINGS, WHERE GROUND BEAMS ARE USED, THEIR LEVEL SHALL BE SET TO AVOID CLASHING WITH DRAIN CONNECTIONS.
  - ACCESS FITTINGS, INSPECTION CHAMBERS AND MANHOLES SHALL BE CONSTRUCTED TO THE DIMENSIONS SHOWN IN TABLES 11 AND 12 OF THE BUILDING REGULATIONS APPROVED DOCUMENT H AND FROM THE MATERIALS LISTED IN TABLE 14. ACCESS POINTS, INSPECTION CHAMBERS AND MANHOLES SHALL BE CONSTRUCTED FROM PRODUCTS DESIGNED/RATED FOR THE LOCATION IN WHICH THEY ARE TO BE USED. THEY SHALL BE INSTALLED IN ACCORDANCE WITH THE MANUFACTURERS/SUPPLIERS RECOMMENDATIONS.
  - PRIOR TO COMMENCEMENT OF WORKS ALL DRAINAGE OUTFALL POINTS, SHALL BE VERIFIED ON SITE BY THE CONTRACTOR. IF THE OUTFALL POINT IS FOUND TO BE HIGHER OR SIGNIFICANTLY LOWER THAN SHOWN ON THE DRAWINGS THEN THE CONTRACT ADMINISTRATOR SHALL BE NOTIFIED IMMEDIATELY. (SIGNIFICANT REDUCTION OF DRAINAGE AND LEVELS MAY BE NECESSARY).
  - PRIOR TO COMMENCEMENT OF WORKS THE CONTRACTOR IS TO ARRANGE TRACKING OF THE EXISTING DRAINAGE TO ENSURE THAT NO LIVE CONNECTIONS REMAIN. ANY SUCH CONNECTIONS MUST BE REPORTED TO THE CONTRACT ADMINISTRATOR PRIOR TO DIVERSION INTO THE NEW DRAINS, WHICH MAY BE SUBJECT TO A SECTION 185 (WA) TO BE APPROVED BY THE LOCAL WATER AUTHORITY.
  - ALL PRE-CAST AND IN-SITU CONCRETE AND MORTARS USED IN THE CONSTRUCTION OF FOUL DRAINS AND SEWERS SHALL BE MADE FROM SULPHATE RESISTING CEMENT.
  - ALL COVER LEVELS SHOWN ON THIS DRAWING ARE APPROXIMATE. EXACT LEVELS OF NEW COVERS AND FRAMES TO BE DETERMINED ON SITE TO MATCH LEVEL AND PROFILE OF FINISHED SURFACE.
  - UNLESS NOTED OTHERWISE ALL PIPEWORK SHALL BE 100mm DIAMETER LEAD TO A FALL OF 1 IN 80 OR STEEPER FOR SURFACE WATER AND 1 IN 40 OR STEEPER FOR FOUL WATER. FOUL DRAINS WITH ONE OR MORE W.C. CONNECTED MAY BE LAID AT 1 IN 80 OR STEEPER, WHERE APPROPRIATE ROAD GULLY CONNECTIONS SHALL BE 150mm DIA AT 1 IN 150 OR STEEPER.
  - UNLESS NOTED OTHERWISE ALL PIPEWORK SHALL BE CONSTRUCTED FROM SUPER STRENGTH VITRIFIED CLAY TO BS EN 85 EN 295 OR UPVC TO BS EN 1201 BEDDED AND BACKFILLED AS PER THE MANUFACTURERS RECOMMENDATIONS AND THE ABOVE LISTED PUBLICATIONS.
  - EXACT LOCATION OF GULLIES TO BE DETERMINED ON SITE TO SUIT LOW POINTS. THE CONTRACTOR SHALL ENSURE THAT ALL FINISHED SURFACE ARE LAID TO FALLS THAT ARE SUFFICIENT FOR ALL SURFACE WATER TO DRAIN WITHOUT SURFACE PONDING.
  - RAINWATER DOWNPIPES THAT DO NOT CONNECT DIRECTLY TO AN ACCESS POINT, SHALL BE FITTED WITH A RODDING ACCESS.
  - TESTING OF THE SURFACE WATER SYSTEM SHALL BE UNDERTAKEN IN ACCORDANCE WITH THE GUIDANCE IN BS EN 1610:1998.
  - ALL SANITARY PIPEWORK SHALL BE CONSTRUCTED AND INSTALLED IN ACCORDANCE WITH BS EN 12056-2:2000. SYSTEM II (SINGLE DISCHARGE STACK SYSTEM WITH FULL BORE BRANCH DISCHARGE PIPES), SHALL BE USED UNLESS OTHERWISE SPECIFIED BY ARCHITECT OR M/E ENGINEER.
  - FOR THE EXACT LOCATION OF SOIL PIPES, STUBSTACKS, W.C.'S, RWPS AND OTHER DRAINAGE CONNECTIONS REFER TO THE ARCHITECTURAL BUILDING PLANS OR M/E ENGINEER DRAWINGS.
  - ALL EXTERNAL BUILDING DRAINAGE SHALL BE CONSTRUCTED AND INSTALLED IN ACCORDANCE WITH BS 12056-2:2000, BS EN 752-3:1997 (AMENDMENT 2), BS EN 752-4:1998 AND BS EN 1410:1998.
  - TESTING OF THE COMPLETED WASTEWATER SYSTEM SHALL BE CARRIED OUT IN ACCORDANCE WITH BS EN 12056-2:2000 (SANITARY PIPEWORK) AND BS EN 12056-1:1995 FOR DRAINAGE UNDER AND AROUND BUILDINGS.
  - ALL EXCAVATIONS SHALL BE KEPT FREE OF STANDING WATER. THE CONTRACTOR SHALL ENSURE THE STABILITY OF ALL EXCAVATIONS IS MAINTAINED AT ALL TIMES.
  - ALL COVERS, GRATINGS AND FRAMES TO CHAMBERS, GULLIES, CHANNELS ETC. SHALL BE OF THE CORRECT LOAD CLASS TO SUIT THEIR LOCATION IN ACCORDANCE WITH BS EN 124:1994.

**FINAL ISSUE**

Rev	Date	Amendment Details	Dr'n	Chk'	App'
C04	21.09.2023	FINAL ISSUE AMENDED TO SUIT LATEST MD CALCULATION UPDATE	MP	MCL	MCL
C03	21.08.2023	FINAL ISSUE	MP	MCL	MCL
C02	03.11.2022	ADDITIONAL HEADWALL INFORMATION ADDED	HB	CH	CH
C01	04.08.2022	LAYOUT REVIEWED AND ISSUED FOR CONSTRUCTION	JD	CH	MS
R02	08.07.2022	SUB-STATION ADDED TO DRAWING. NUMBER OF DISCHARGES TO WATERCOURSE REDUCED	EB	HB	CH
P01	31.03.2022	TENDER ISSUE	HB	CH	MS

This drawing should not be relied on or used in circumstances other than those for which it was originally prepared and for which Sweco UK Limited was commissioned. Sweco UK Limited accepts no responsibility for this drawing to any party other than the person by whom it was commissioned. Any party which breaches the provisions of this disclaimer and indemnity Sweco UK Limited for all loss or damage arising therefrom.  
COPYRIGHT © Sweco 2022

Building 7200  
Cambridge Research Park  
Cambridge  
CB25 9TL  
Tel: +44 (0)1223 632 800  
Web: www.sweco.co.uk

**MEMORIA**

Client: **FAVERSHAM CREMATORIUM**

Project Title: **FAVERSHAM CREMATORIUM**

Drawing Title: **PROPOSED DRAINAGE LAYOUT SHEET 1**

Revision: **CONSTRUCTION**

Drawn	Checked	Approved
HB	HB	CH

Scale: **1:200**

Drawing Number: **65204882**

Revision: **C04**

Project Number: **65204882-SWE-ZZ-XX-DR-C-0100**

**NOTES**

- CONCRETE PROTECTION TO ALL SHALLOW DRAINAGE RUNS WITH LESS THAN 1.2m COVER WITHIN VEHICULAR LOADING AREAS.
- ROOTGUARD BARRIER TO ALL DRAINAGE TRENCHES IN CLOSE PROXIMITY TO TREES

**LOCATION PLAN**

