





1 : 100

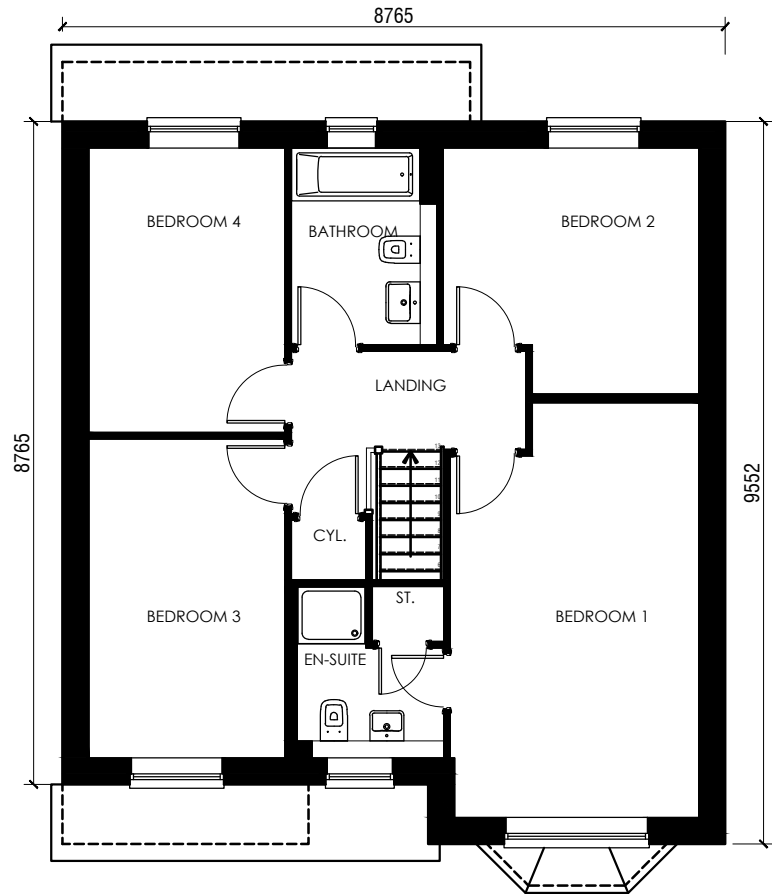


FIRST FLOOR

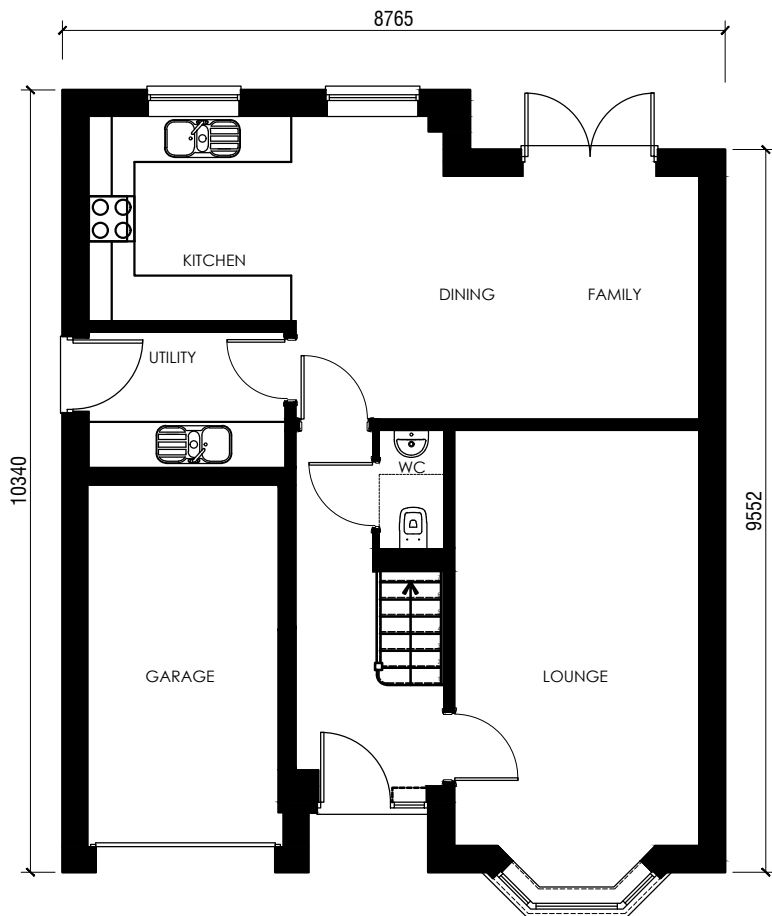

GROUND FLOOR



FRONT ELEVATION

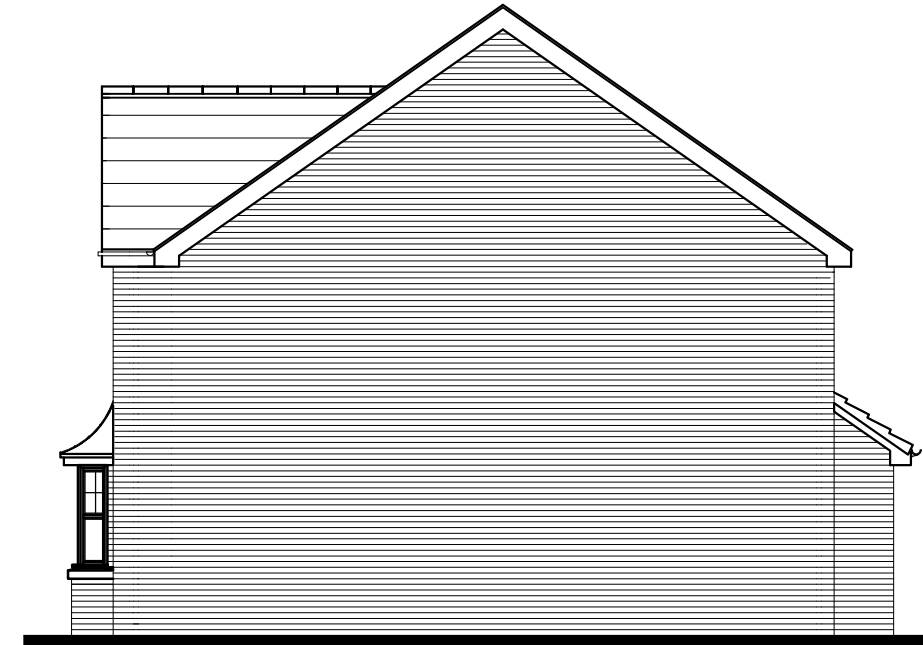

SIDE ELEVATION




REAR ELEVATION



SIDE ELEVATION

NOTES

REV	DESCRIPTION	DATE

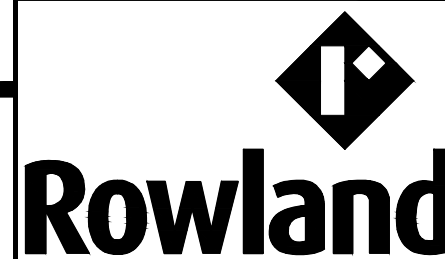

Rowland Homes Limited
 Farington House, Stanfield Business Park, Stanfield Lane,
 Leyland, Lancashire PR25 4UA
 Tel: 01772 621166 Fax: 01772 623552 www.rowland.co.uk

DRAWING
PLANNING DRAWING
ART STONE HEADS & CILLS

PROJECT
HATTON B

SCALE	1:100 @A3	REV.		DRAWING No.
DATE	MAY 23			HT139/P21/1
DRAWN	MPSL			